

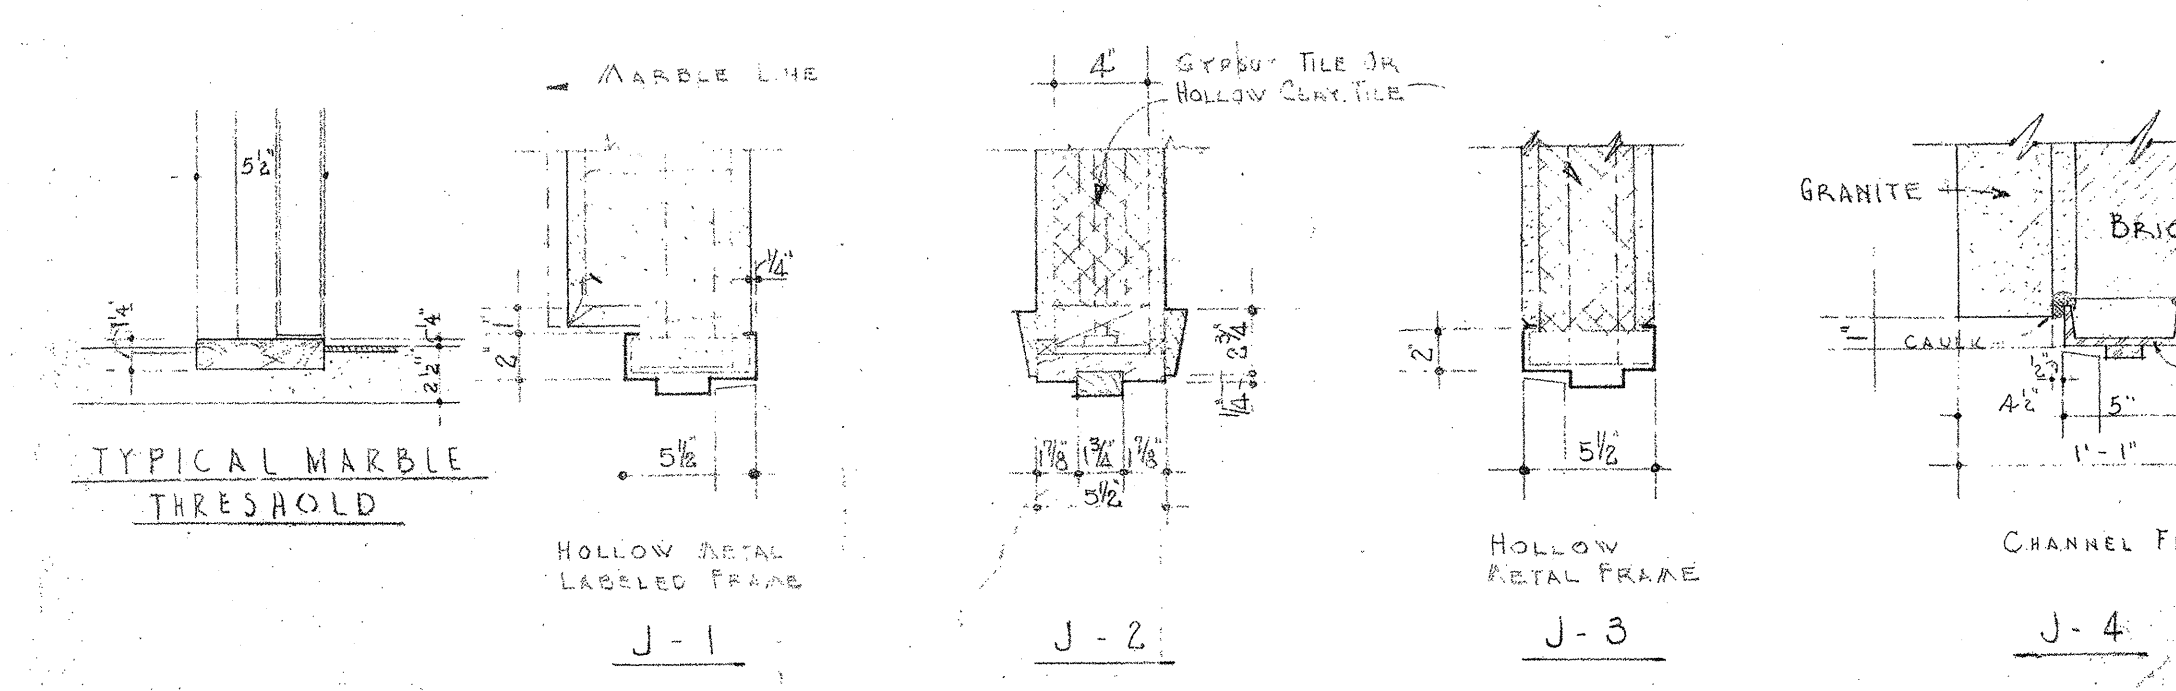


BASEMENT FLOOR PLAN

SCALE 1/4" = 1'-0"

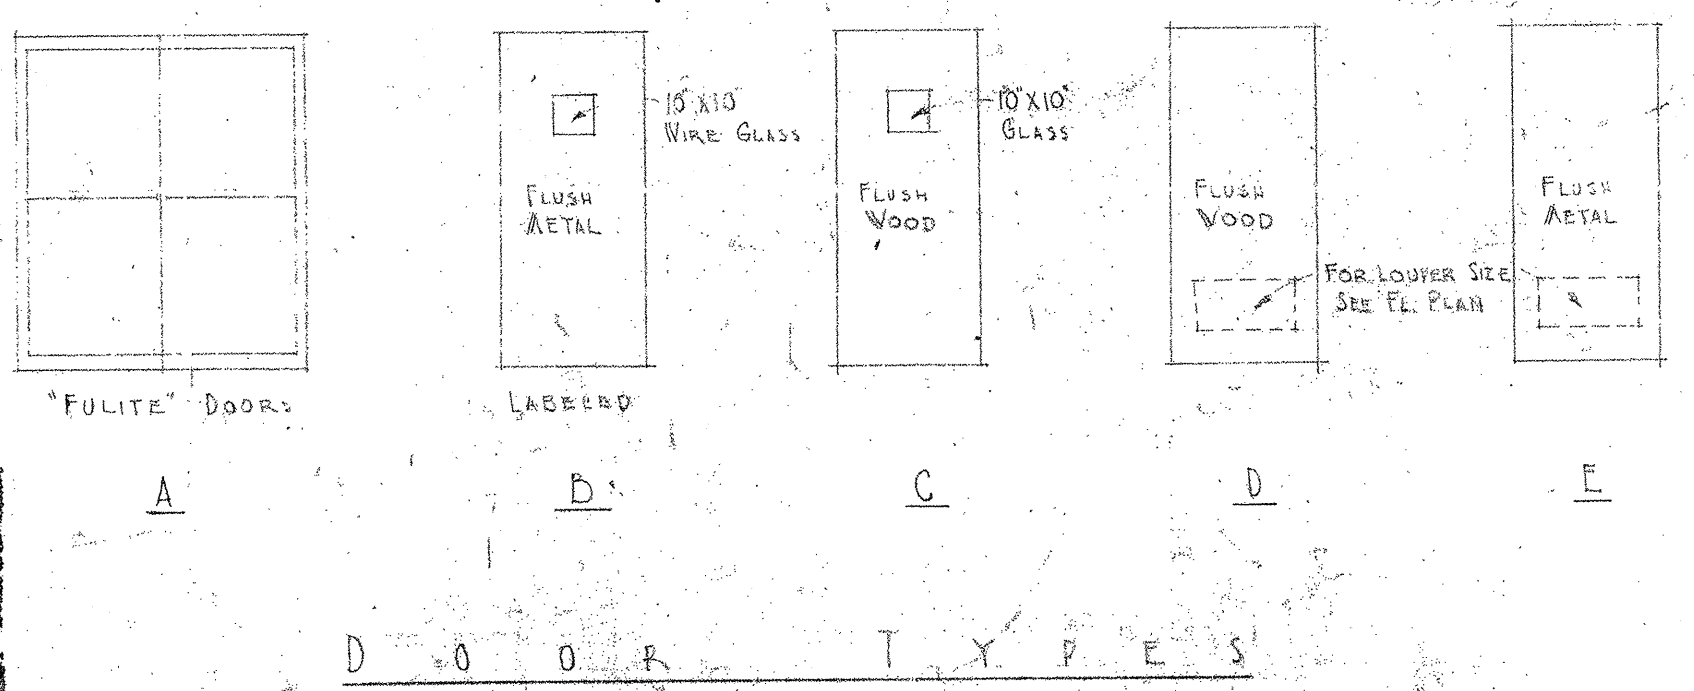

DOOR JAMB DETAILS

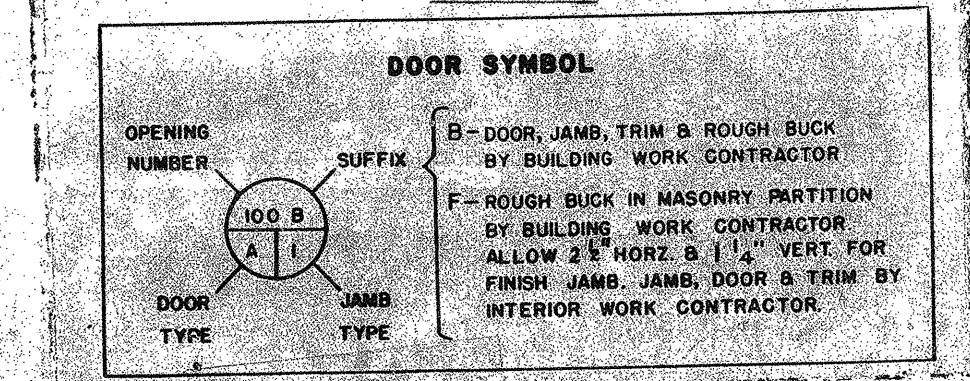

Bank Building Corporation

REVISIONS	
NO. 1	DATE: 1-9-27
NO. 2	DATE: 1-25-27
NO. 3	DATE: 2-1-27
NO. 4	DATE: 2-1-27
NO. 5	DATE: 2-1-27

BASEMENT FLOOR PLAN


SILVER SPRING OFFICE PERPETUAL BLDG. ASSOCIATION


SILVER SPRING MARYLAND

CHARLES F. JOST Registered Architect ST. LOUIS, MO.


DATE: 5-1-27

ALL CONTRACTORS SHALL VERIFY CONDITIONS AND CHECK MEASUREMENTS AT THE JOB.

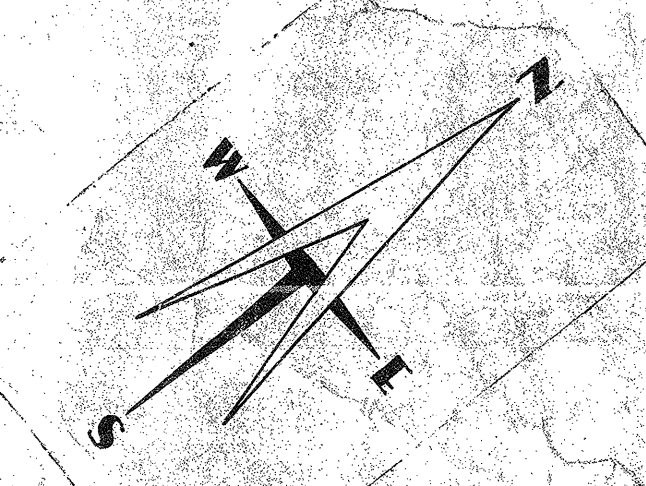

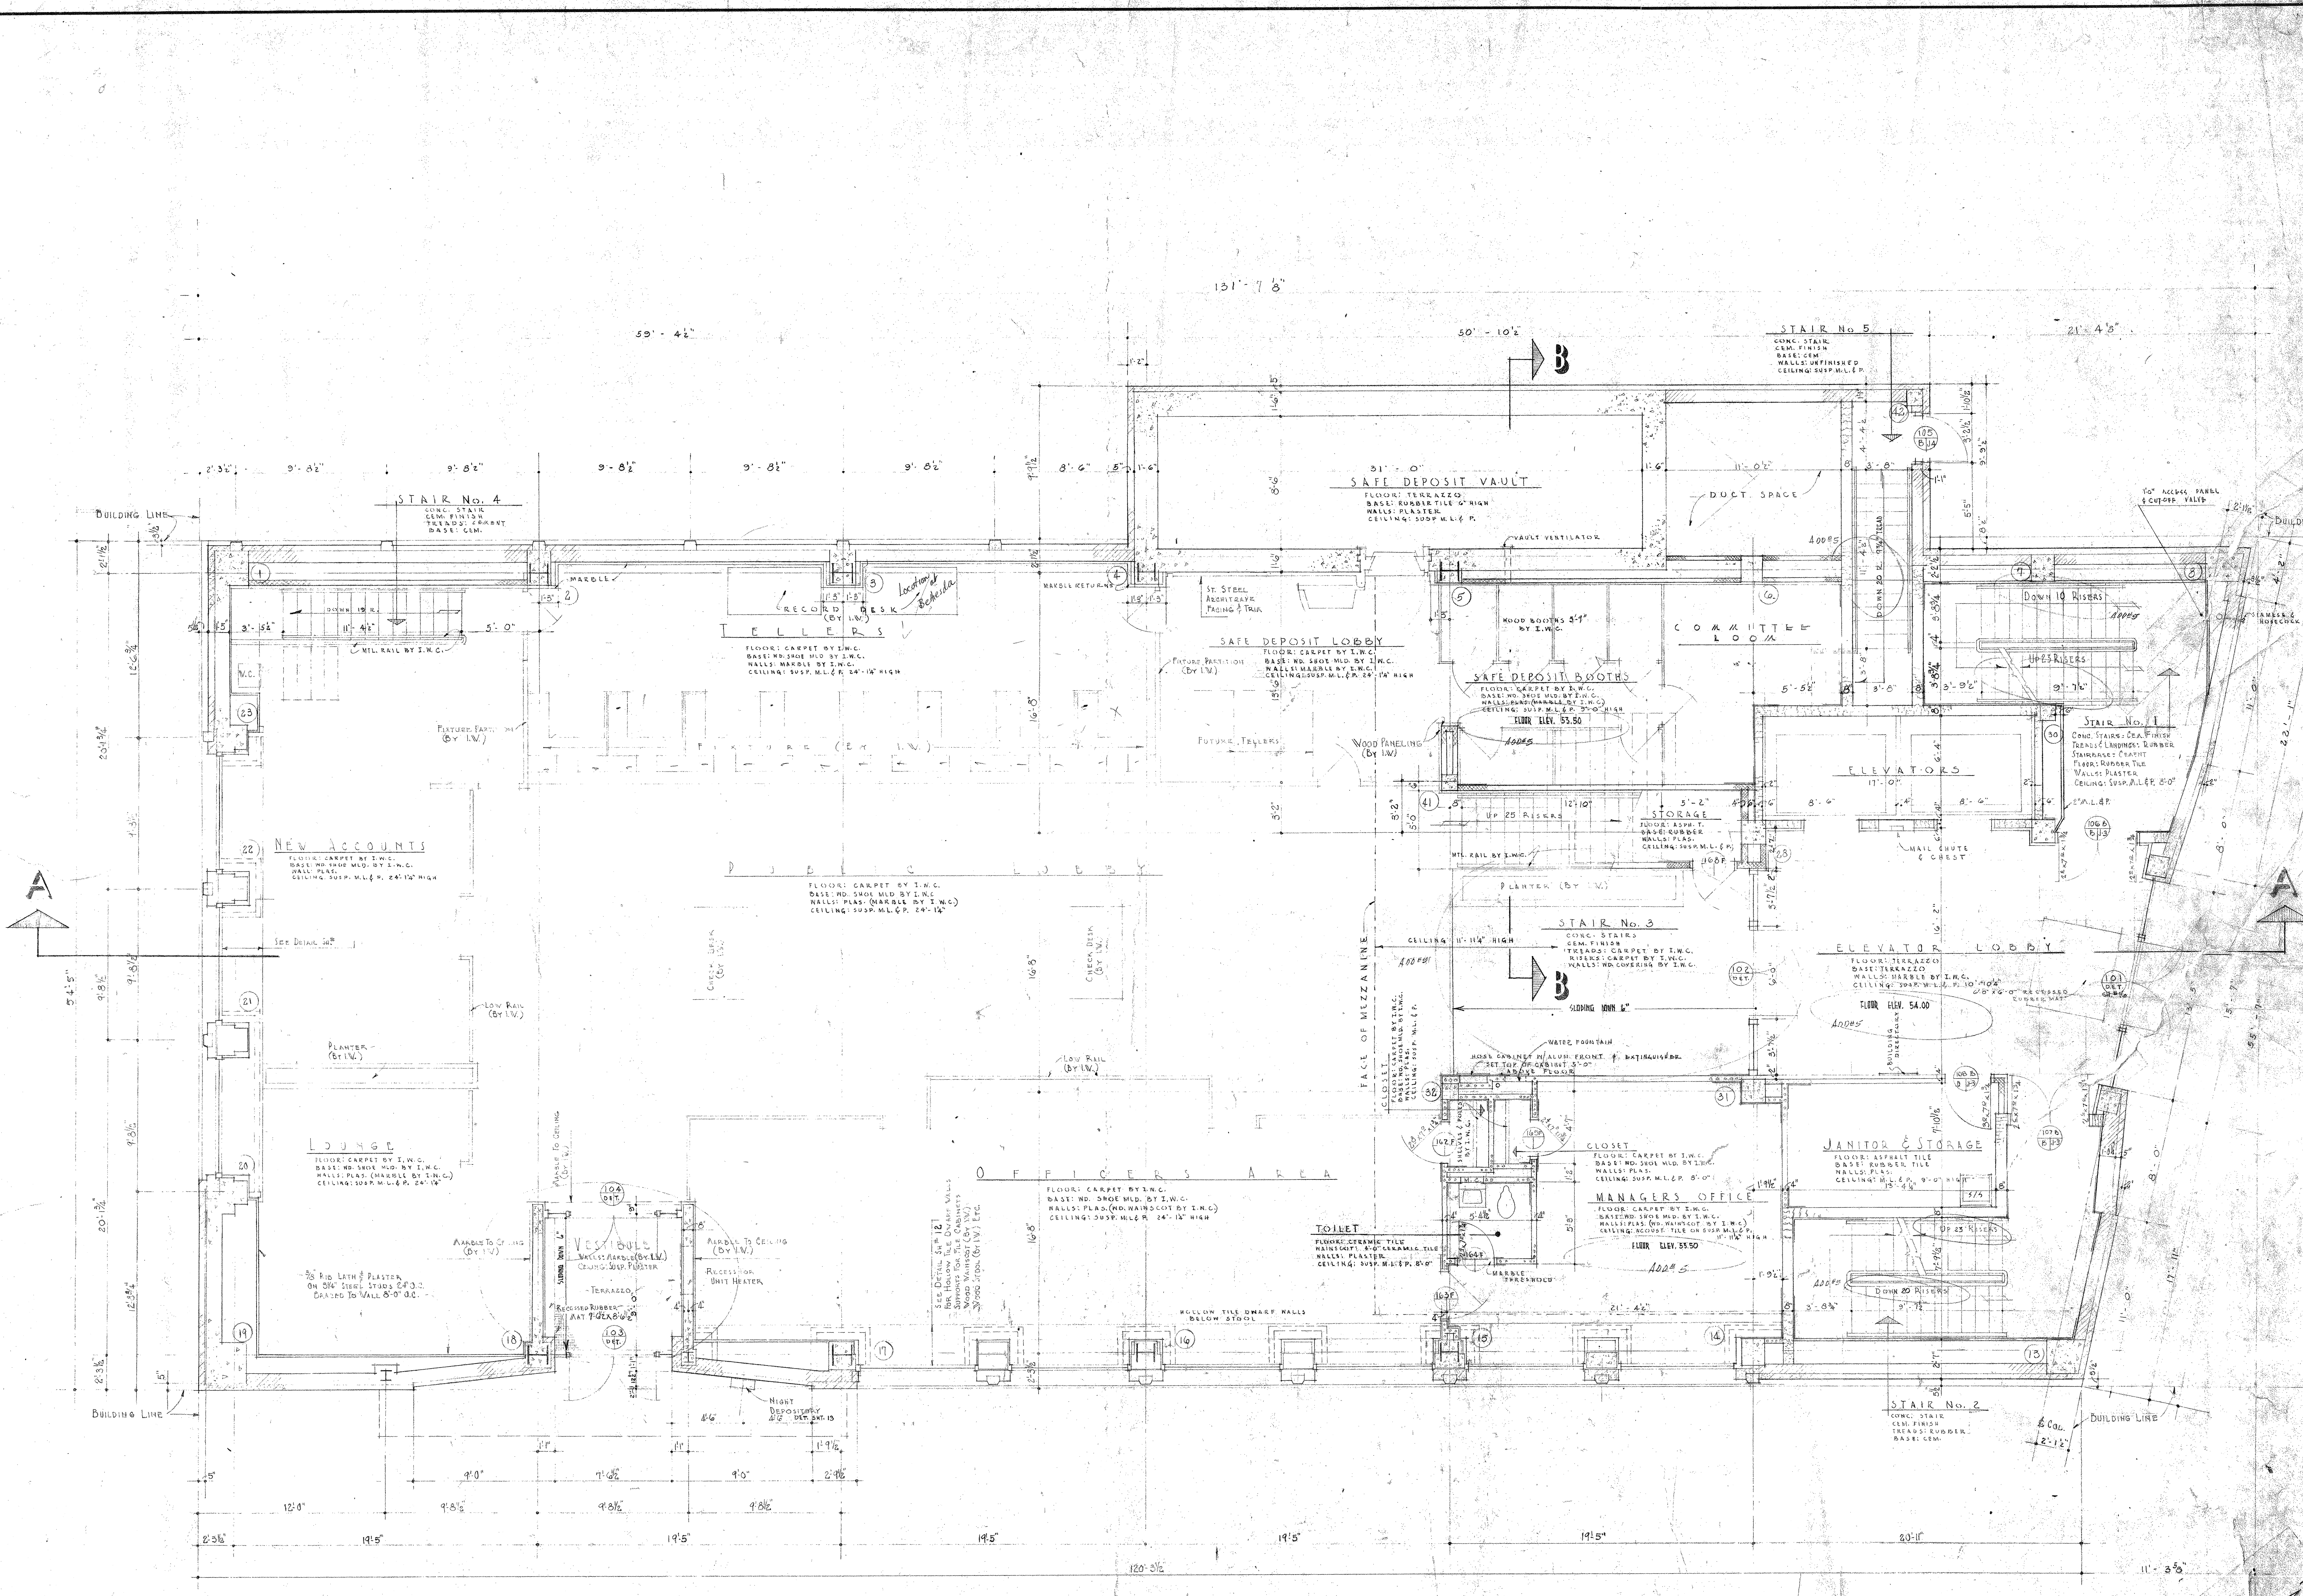

FIRST FLOOR PLAN
SCALE = 1/8" = 1'-0"

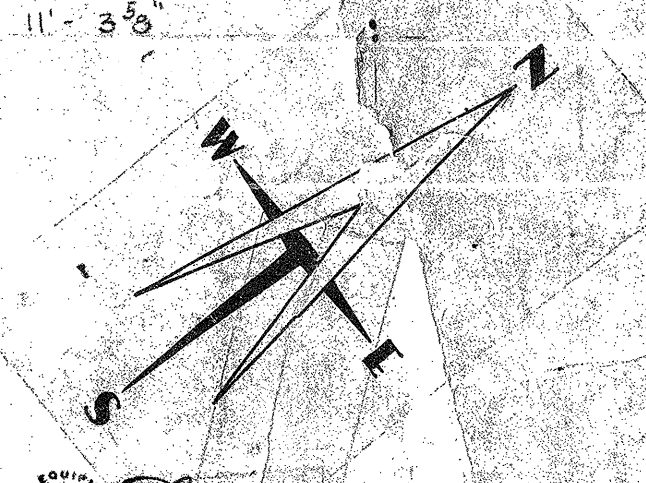

Bank Building Corporation
OF AMERICA

NINTH & SIDNEY STS.
SAINT LOUIS 4, MO.

PROJECT 67500
NO. 19266

TELEPHONE
3

REVISIONS

NO.	DATE	BY	REVISION
1	1-5-35	J.F.	REVISED
2	1-5-35	J.F.	REVISED

ADD. BY: J.F.


DRAWN BY: J.F.

DESIGNED BY: J.F.

PROJECTED BY: J.F.

CHARLES F. JOST, Registered Architect, ST. LOUIS, MO.

ALL CONTRACTORS SHALL VERIFY CONDITIONS AND CHECK REQUIREMENTS AT THE JOB.

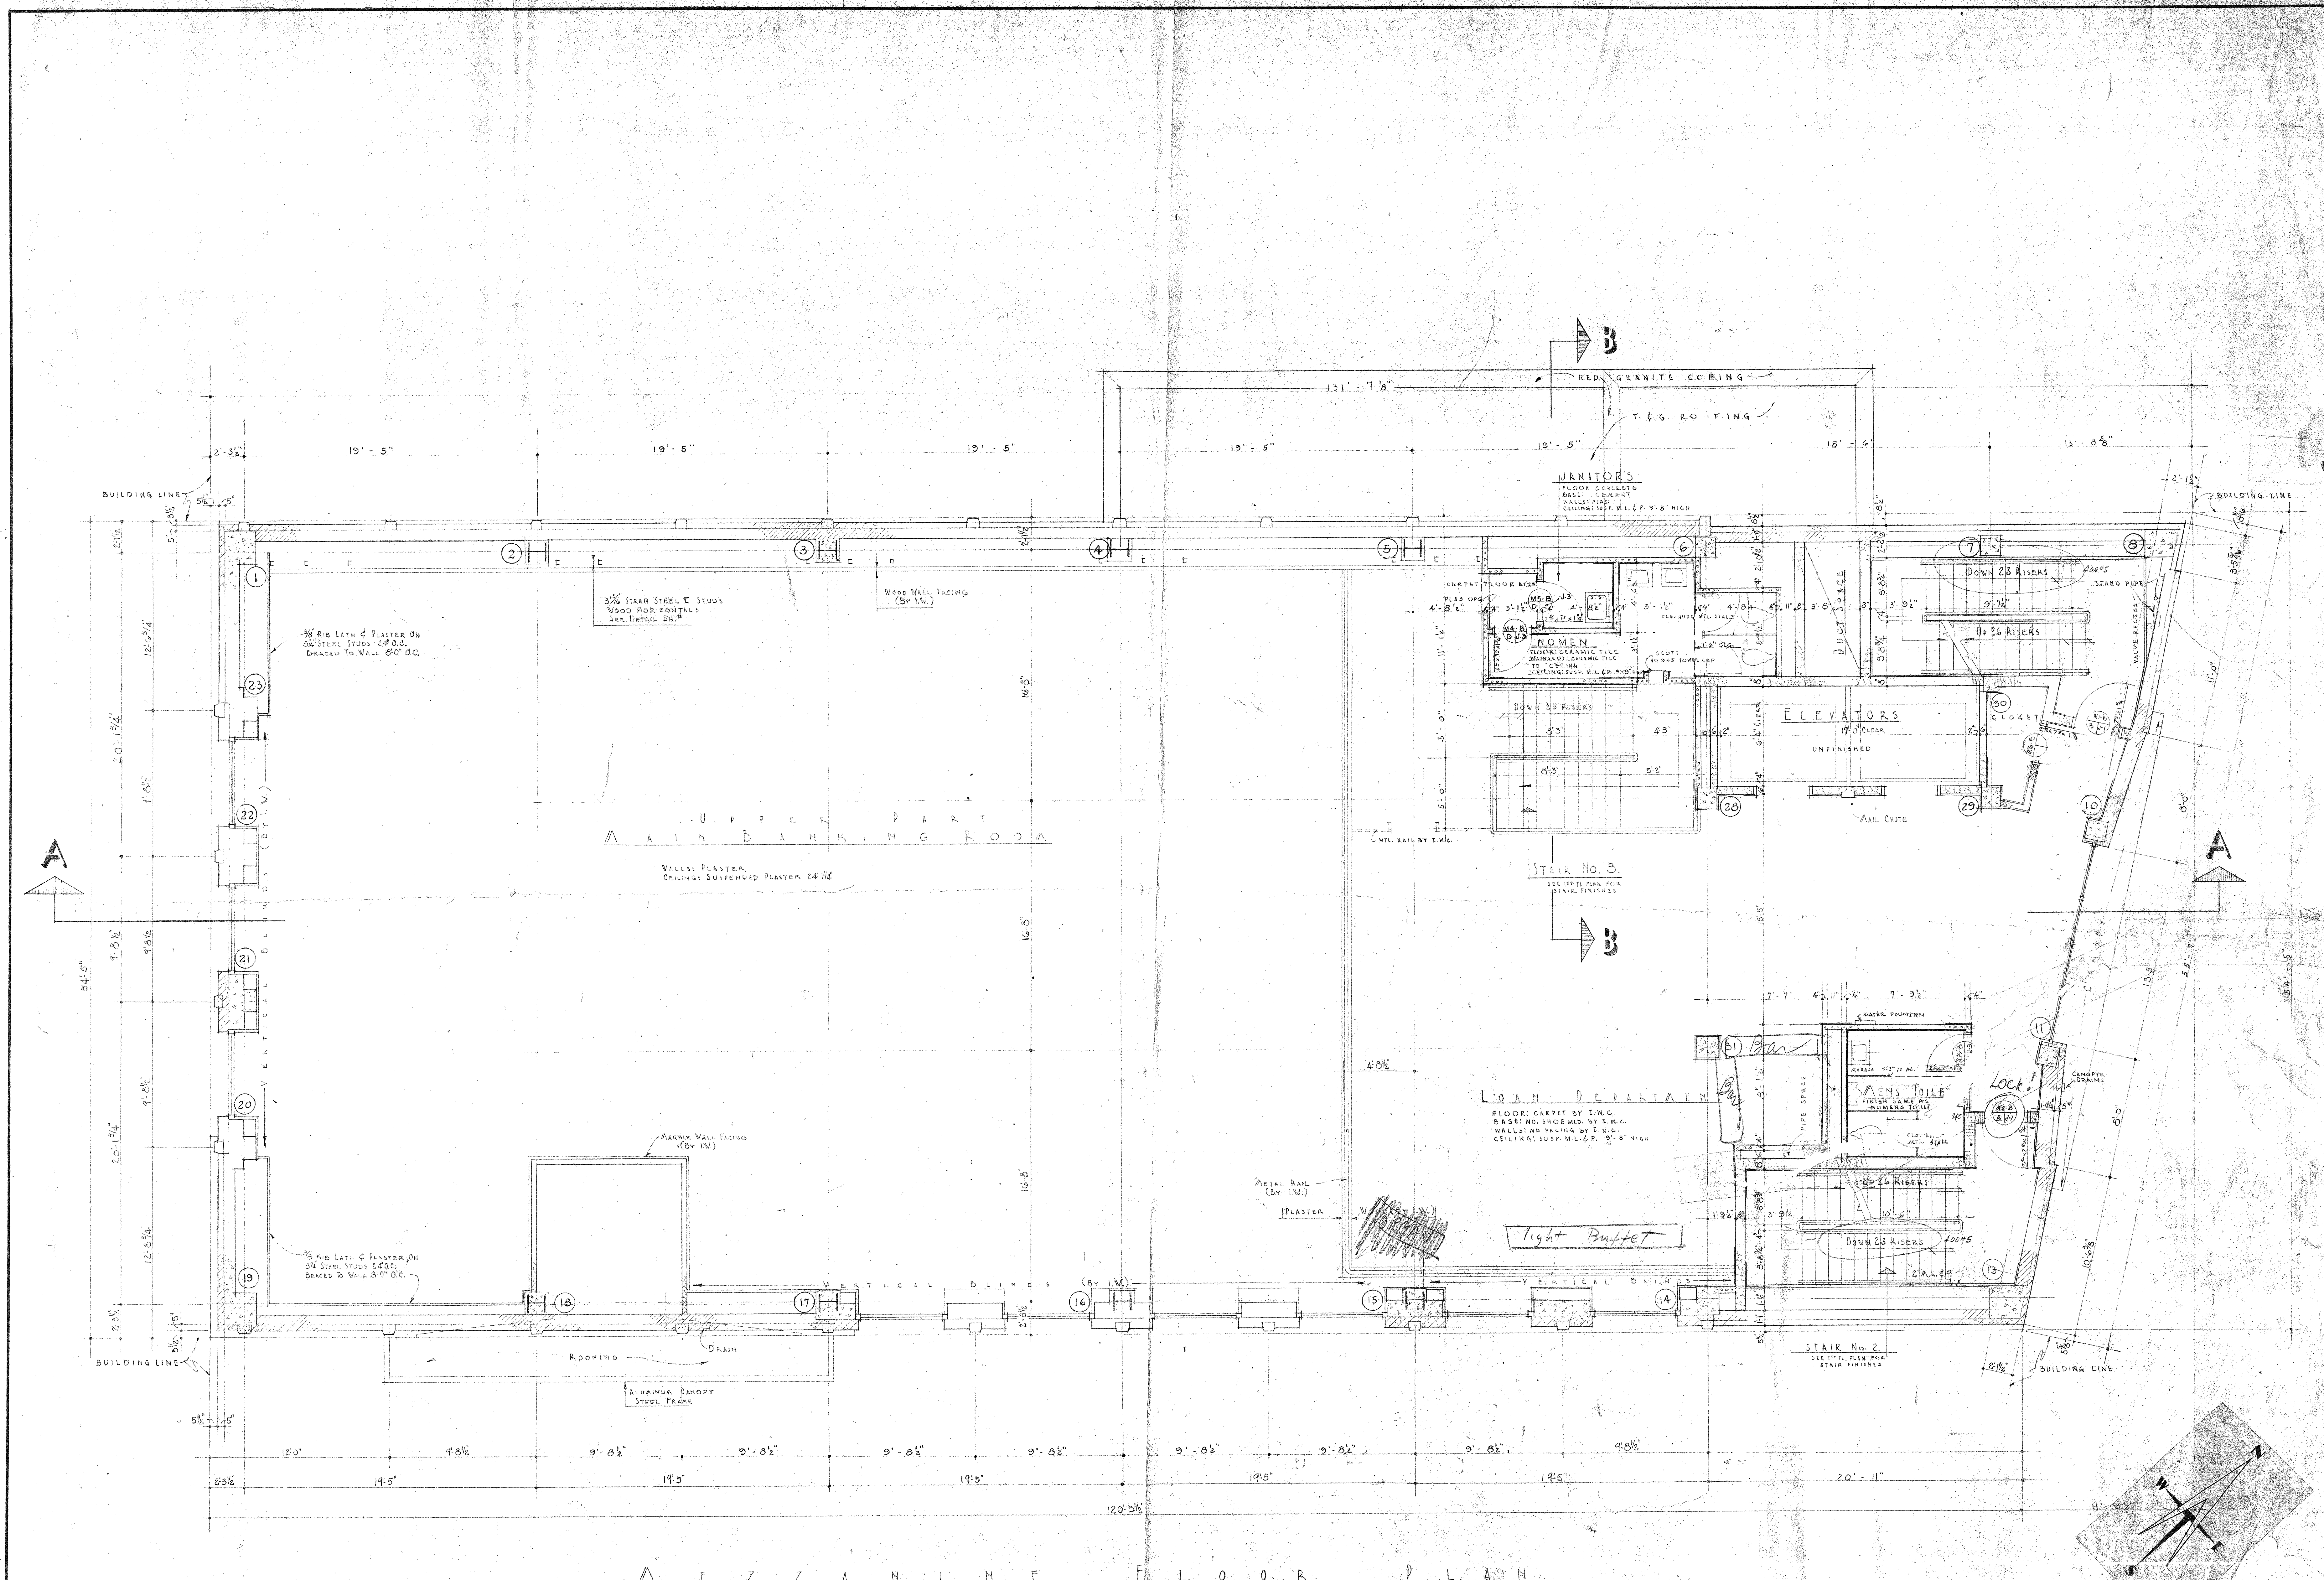

MEZZANINE FLOOR PLAN
SCALE - 1/4" = 1'-0"

NOTE:
ALL INTERIOR PLASTER AND MASONRY SURFACES
TO BE PAINTED UNLESS OTHERWISE NOTED.


Bank Building Corporation
OF AMERICA
NINTH & SIDNEY STS.
SAINT LOUIS 4, MO.
TELEPHONE
PROSPECT 6-7400
JOB NO. 19266

MEZZANINE PLAN

SILVER SPRING OFFICE
PERPETUAL BLDG ASSOCIATION
SILVER SPRING MARYLAND

CHARLES F. JOST
DRAWN BY
1-3-57
CHKD. BY

ALL CONTRACTORS SHALL VERIFY CONDITIONS AND

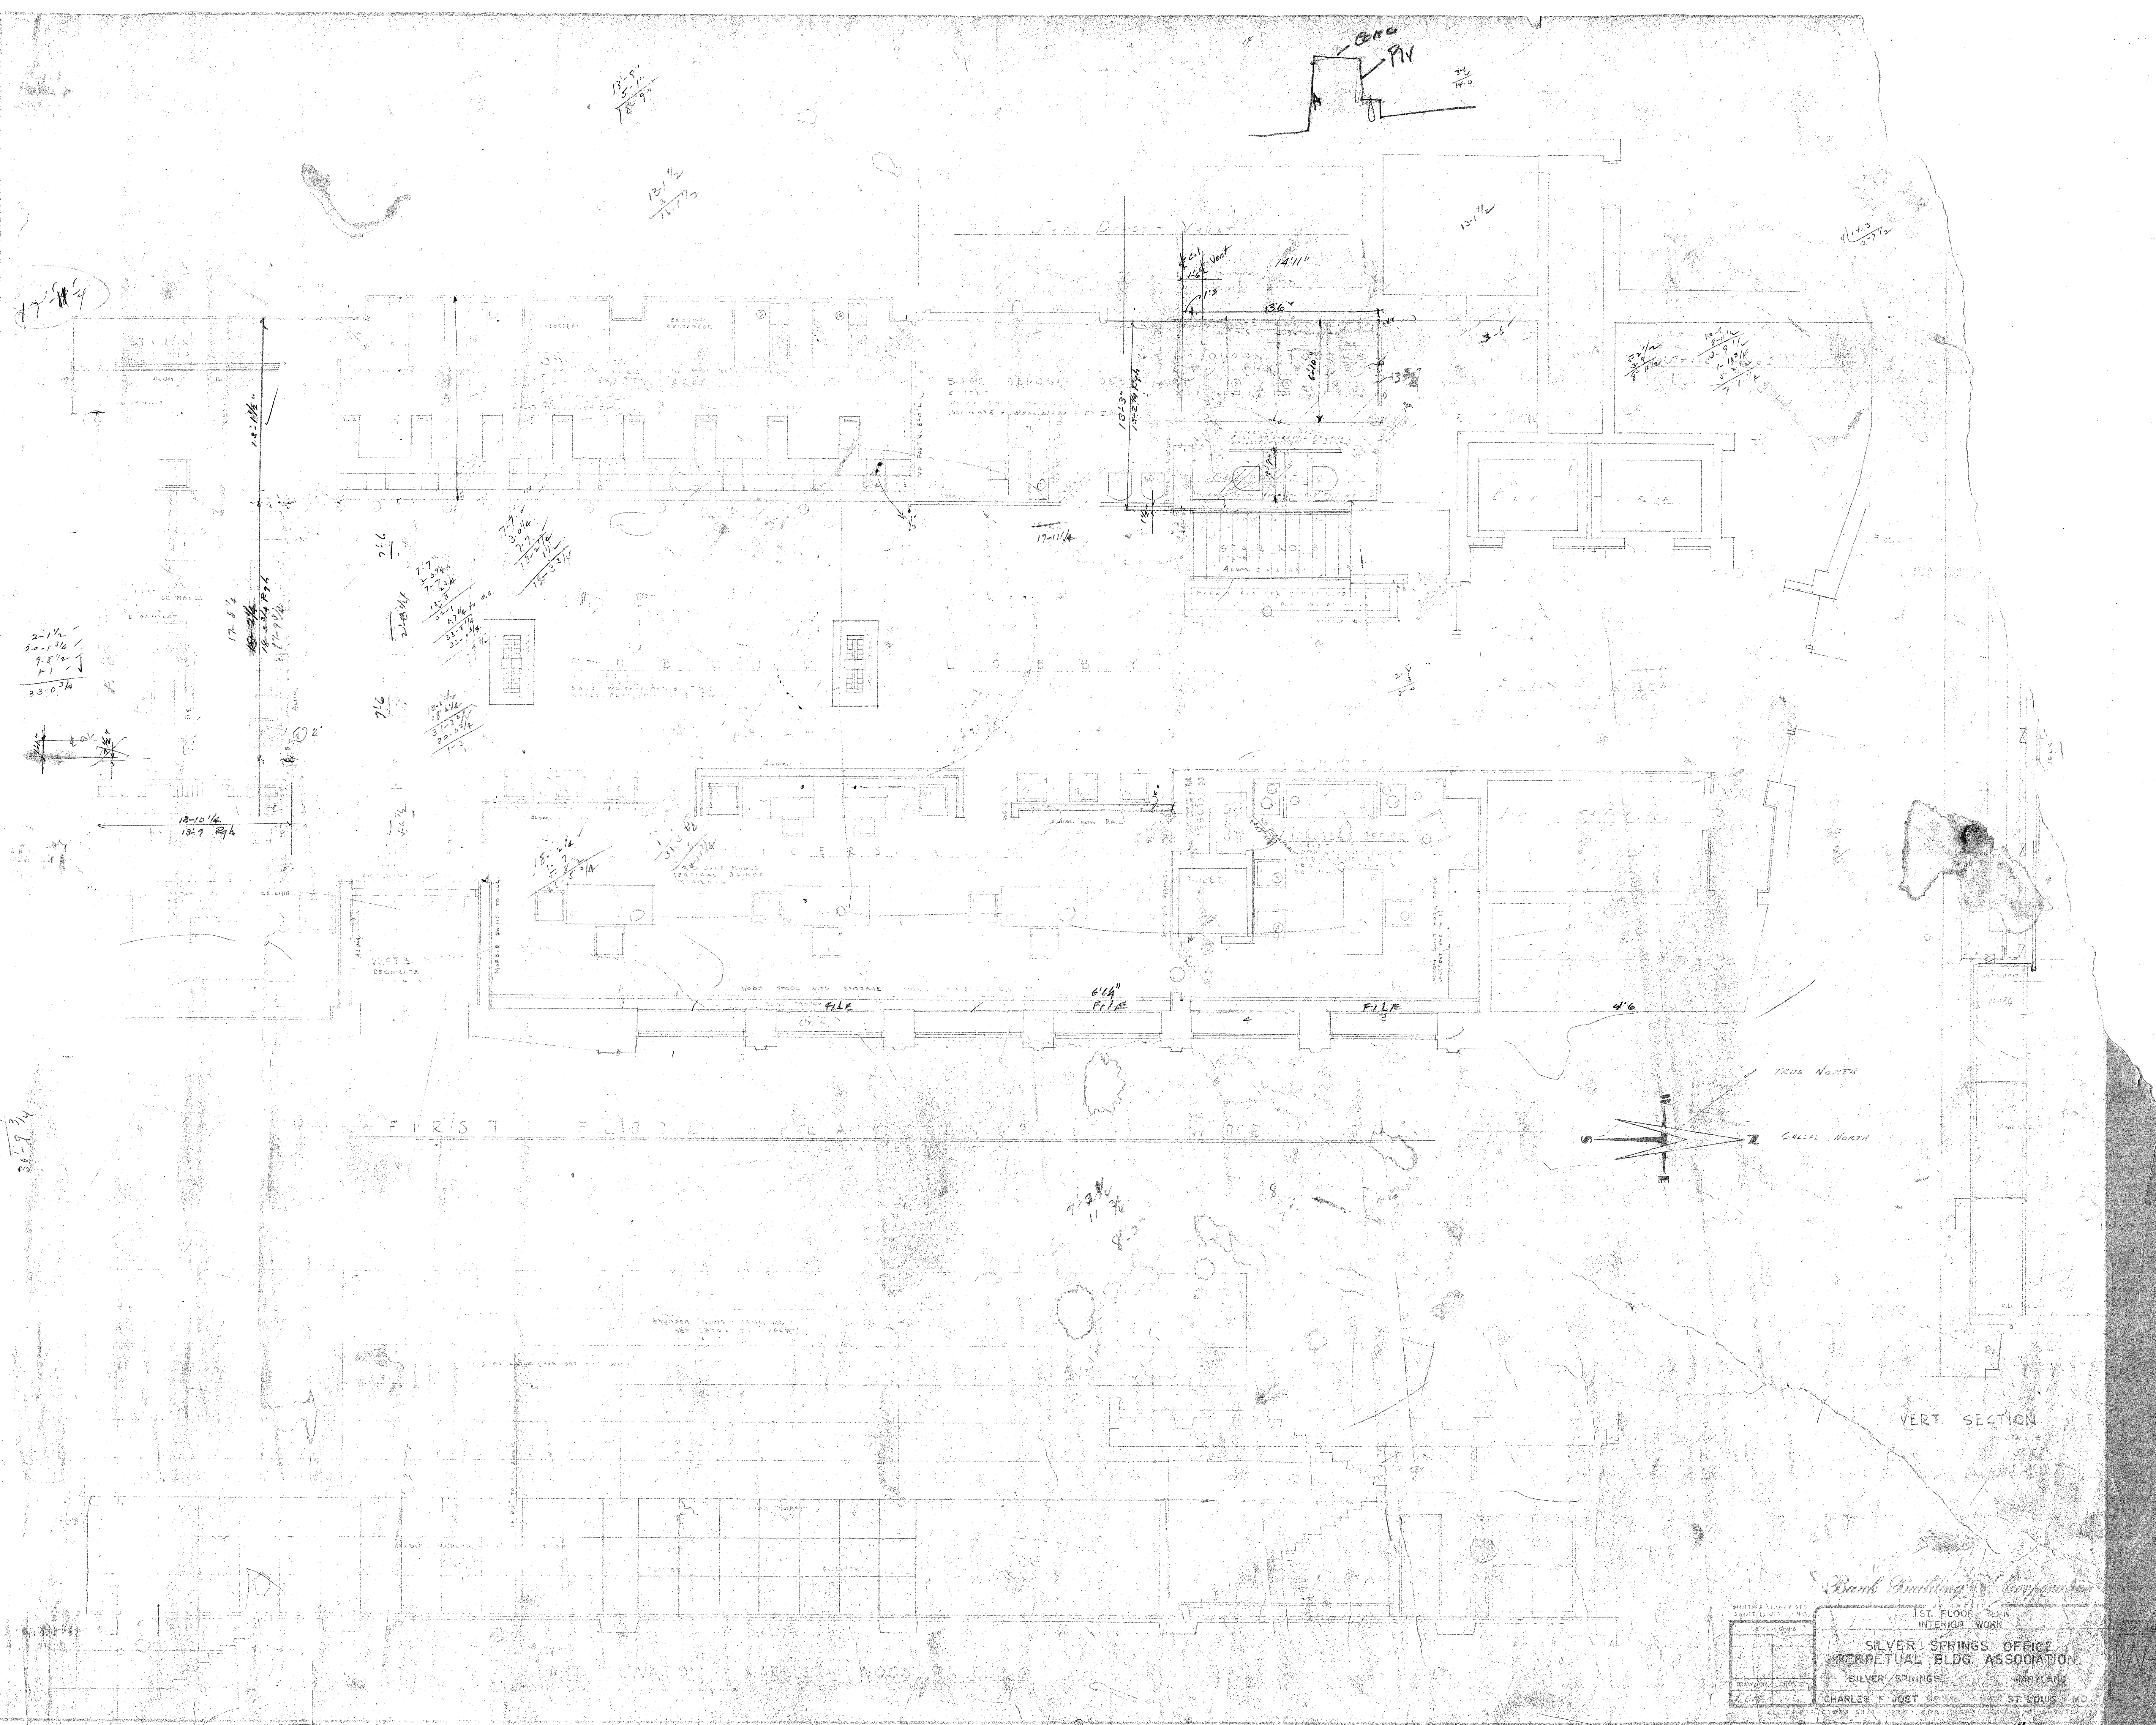

17-11/4

13'-9"
18'-9"

13'-1/2"
15'-1/2"

2'-1/4"
2'-0-3/4"
7'-5"
1'-1"

14'-11/2"

17'-5/4"

18'-10 1/4"
18'-7"


2'-6"

2'-6"

15'-2 1/2"

13'-1 1/2"
17'-8 1/4"
3'-9 3/4"

FIRST FLOOR PLAY AREA

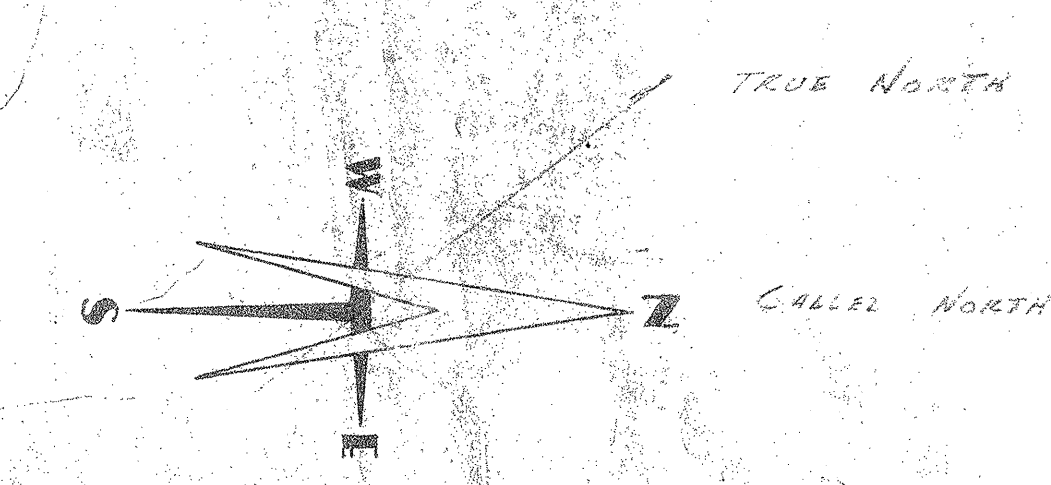


VERT. SECTION

1 W 36

Bank Building Corporation
 1ST FLOOR PLAN
 INTERIOR WORK
 SILVER SPRINGS OFFICE
 PERPETUAL BLDG. ASSOCIATION
 SILVER SPRINGS, MARYLAND
 CHARLES F. JOST ST. LOUIS, MO

SET # TW-36

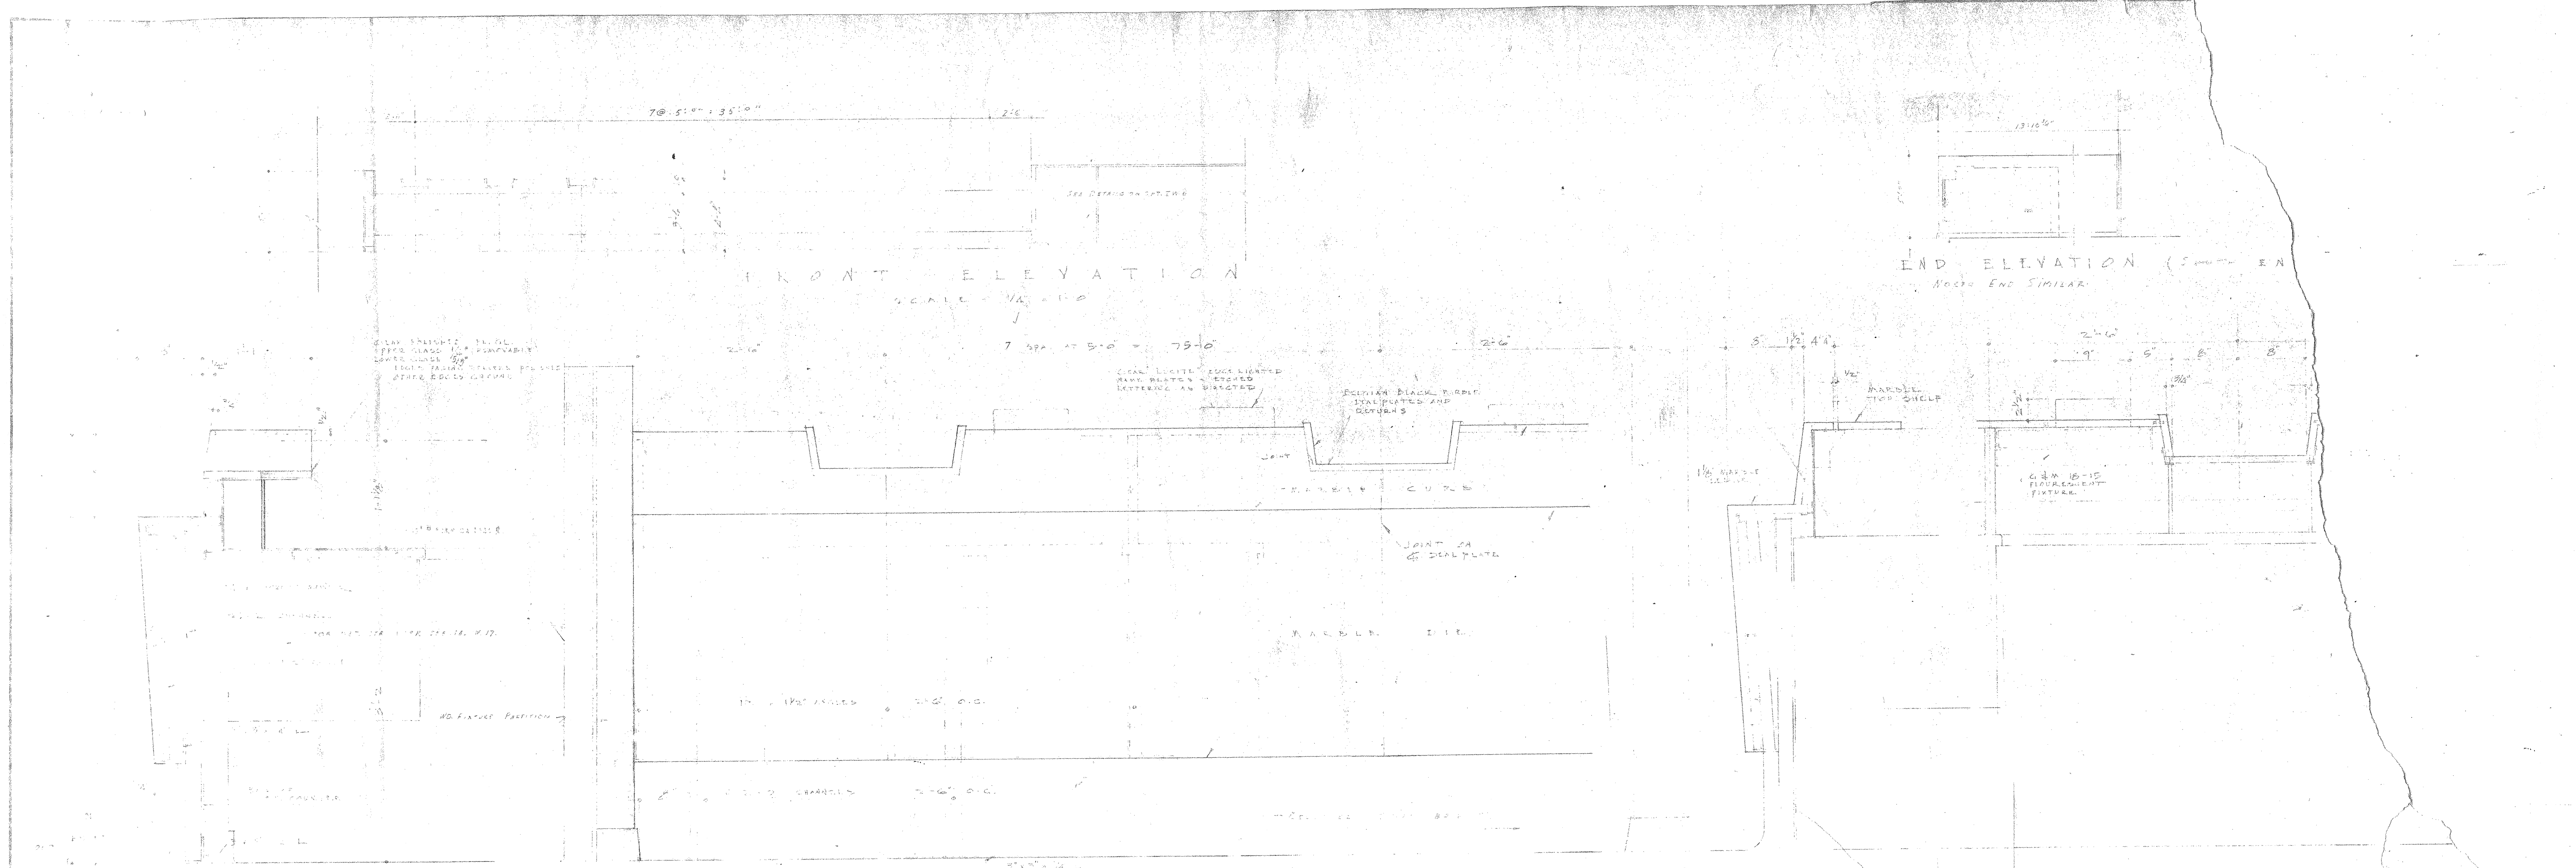


SECTION AT BEAD PLATES

TYPICAL FRONT ELEVATION

SECTION BEYOND D.P.


INSIDE ELEVATION

BANK FIXTURE DETAIL
SCALE 1/2" = 1'-0" (EXCEPT AS NOTED)

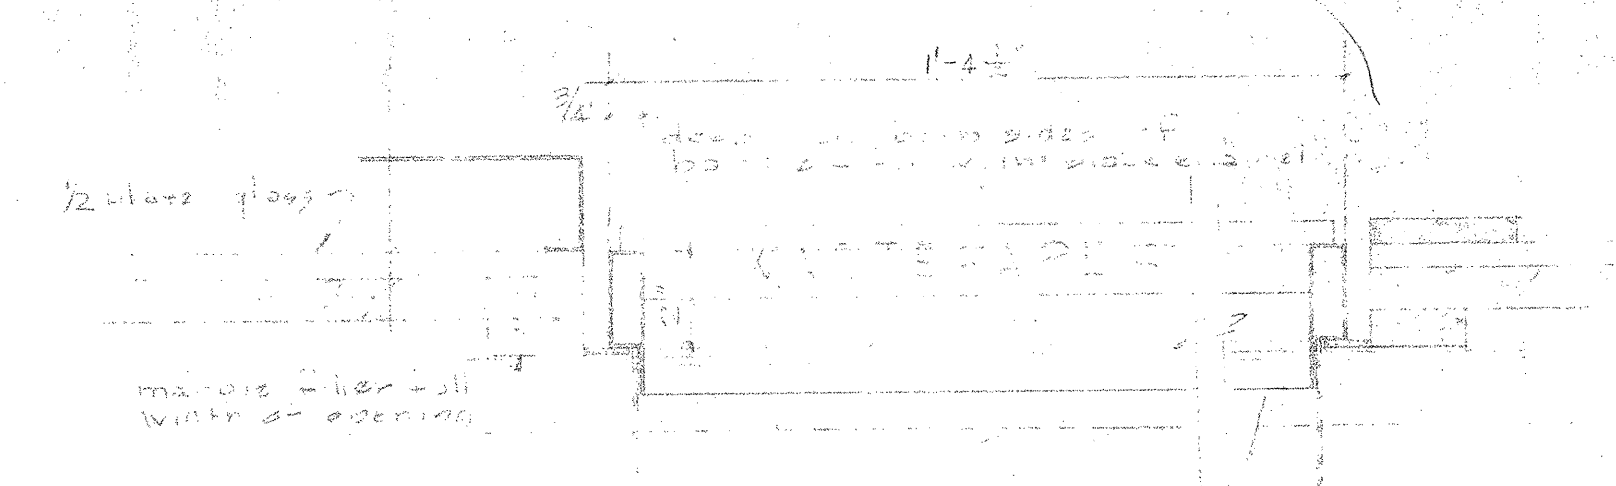


SECTION 1-1 SCALE 5/8"


PLAN

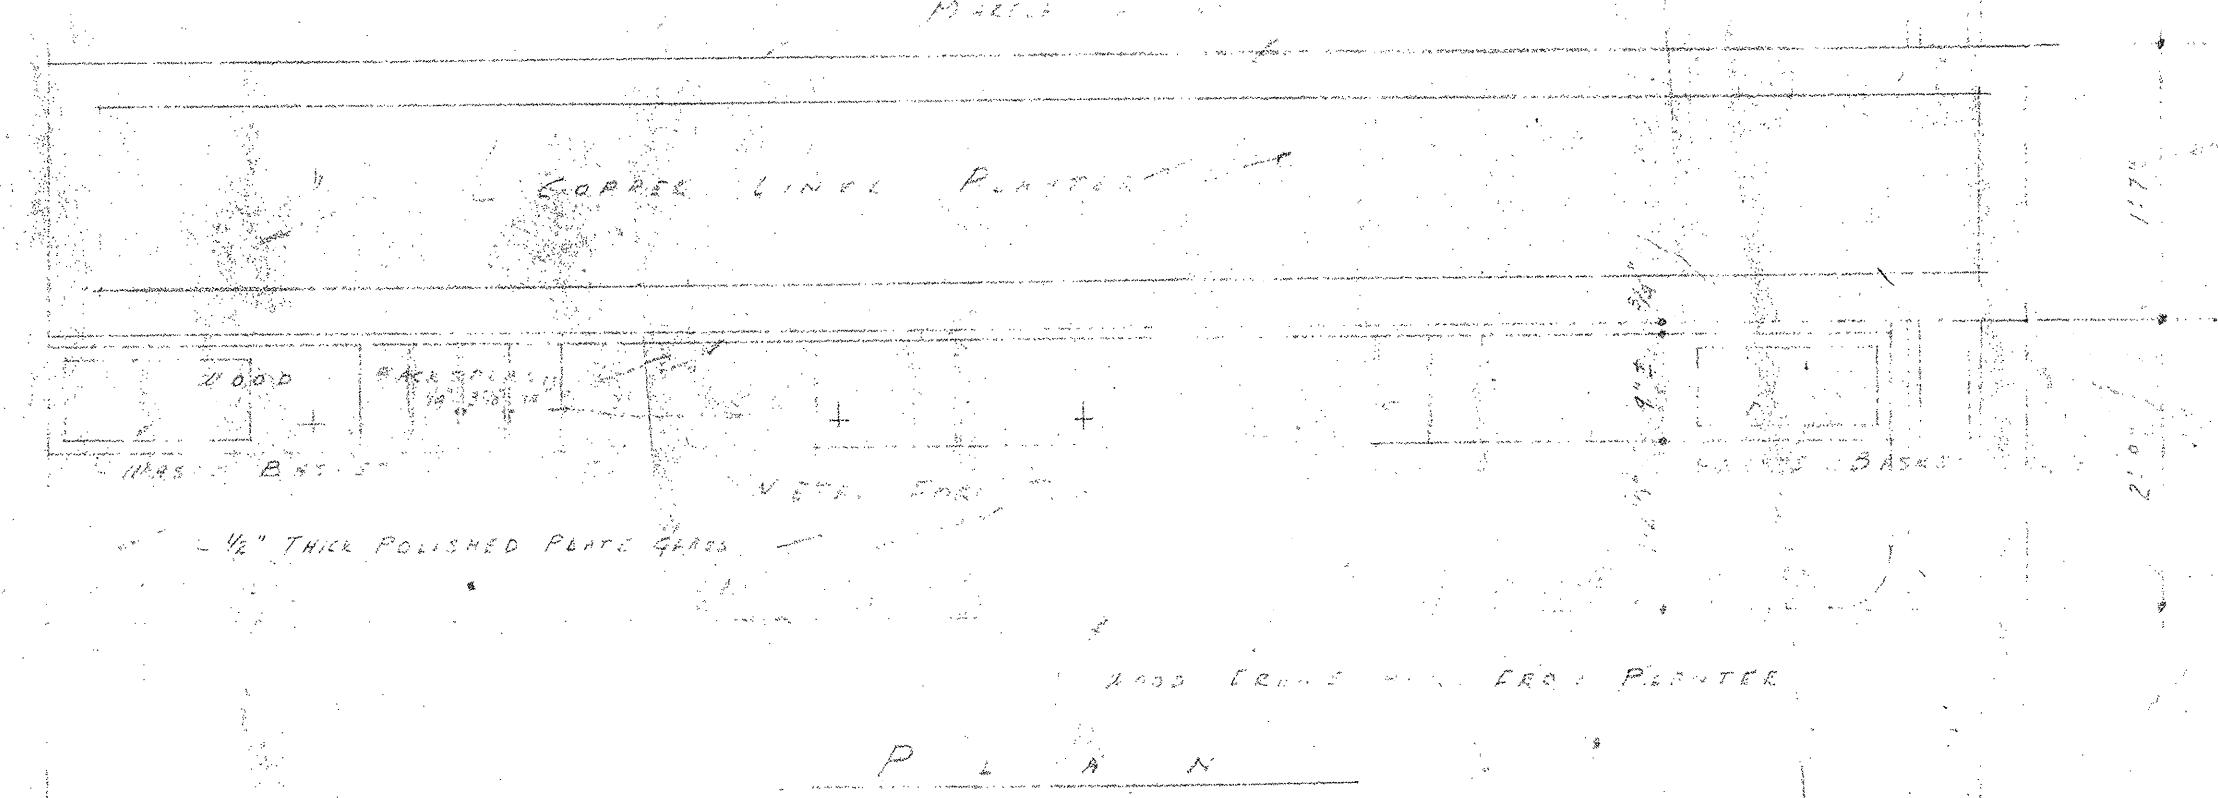


PLAN

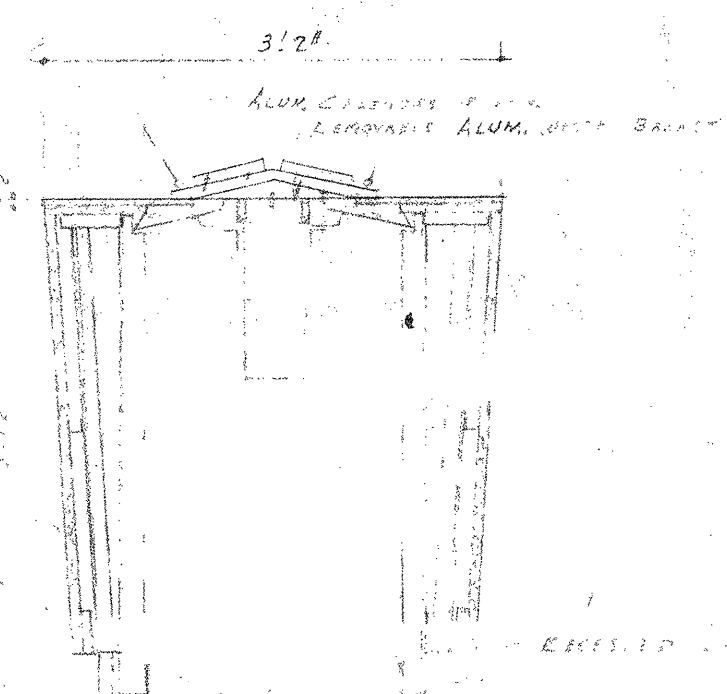


SECTION AND DETAIL

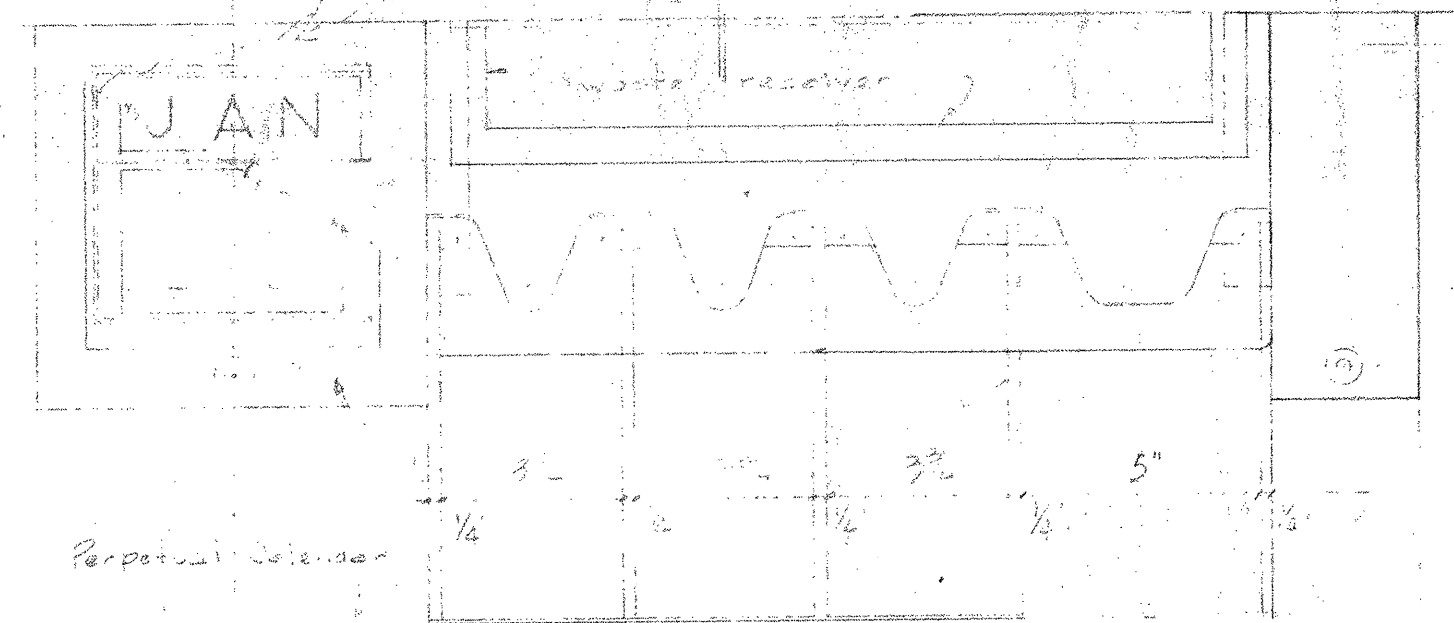


PART BEAD SCALE 3/8"

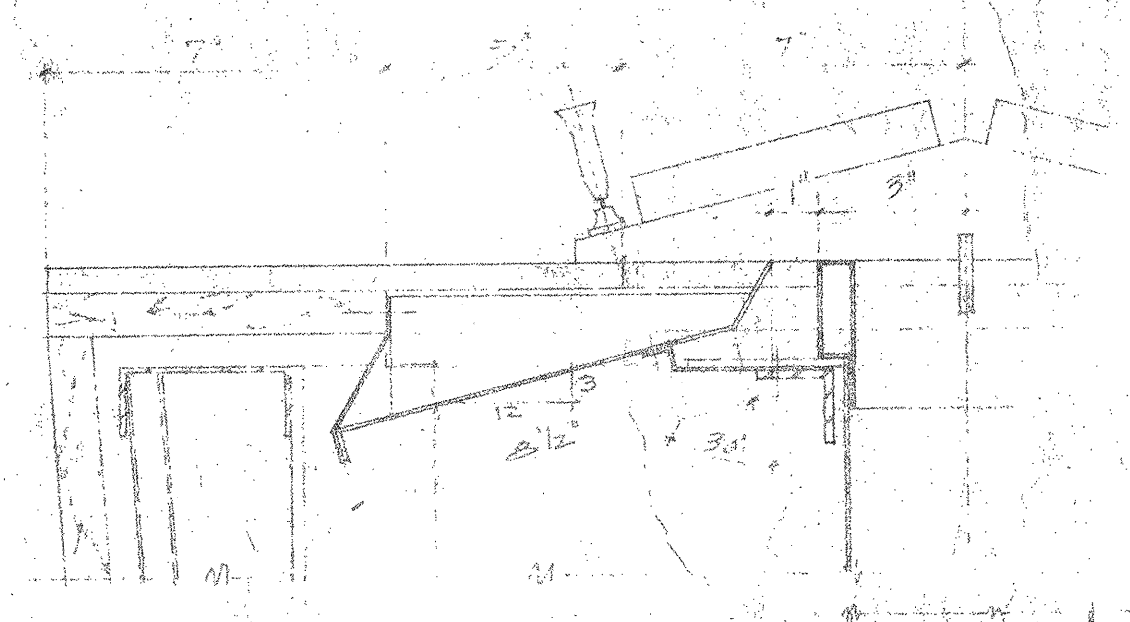

SECTION 2-2 SCALE 3/8"

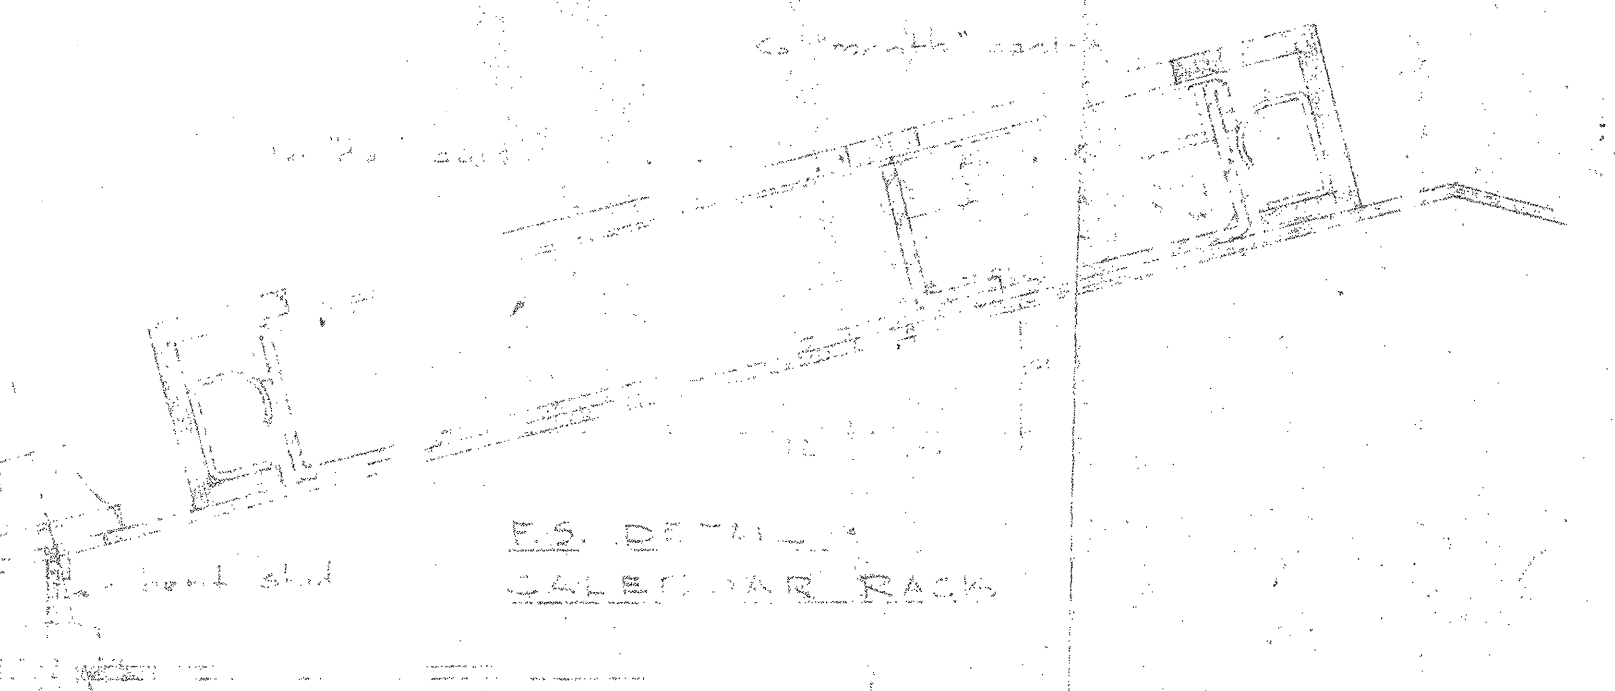

E.S. DETAIL CHECKER RACK

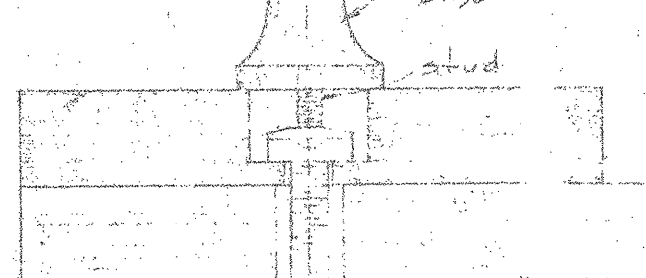


E.S. DETAIL PEN PLATE


CHECK DESK DETAILS

DETAILS OF CHECK DESK BY GEORGE NEW AND SONS


Bank Building and Equipment Corporation
 DETAILS - BANK'S FIXTURE & CHECK DESK
 SILVER SPRINGS OFFICE
 PERPETUAL BLDG. ASSOCIATION
 SILVER SPRINGS MARYLAND
 CHARLES F. JOST ARCHITECT ST. LOUIS, MO.
 JANU 1926
 W-2

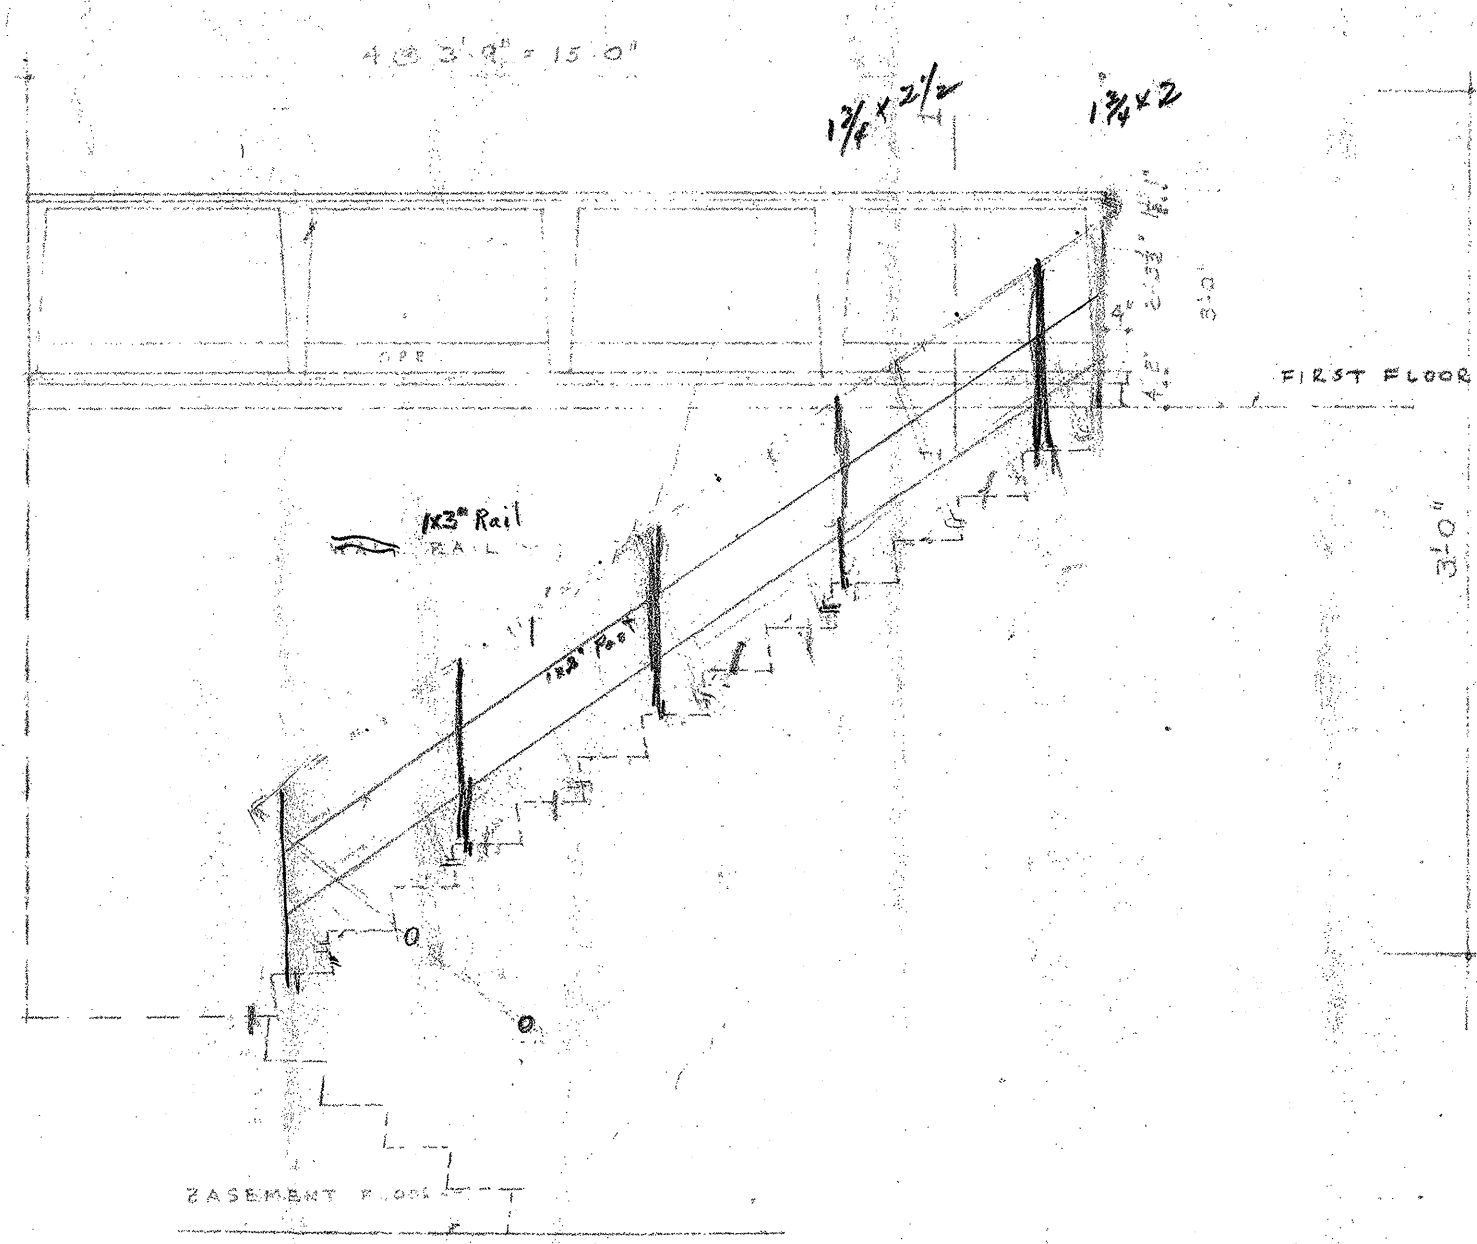


RAIL AT STAIR NO. 4
SCALE 1/2" = 1'-0"

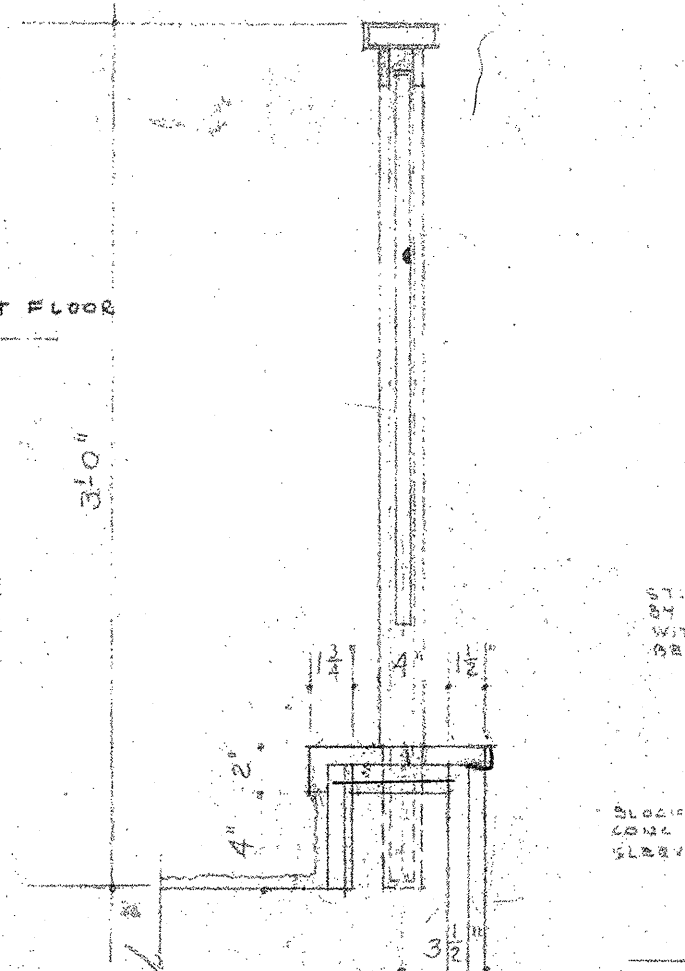

SECTION 1-1
SCALE 1/2" = 1'-0"

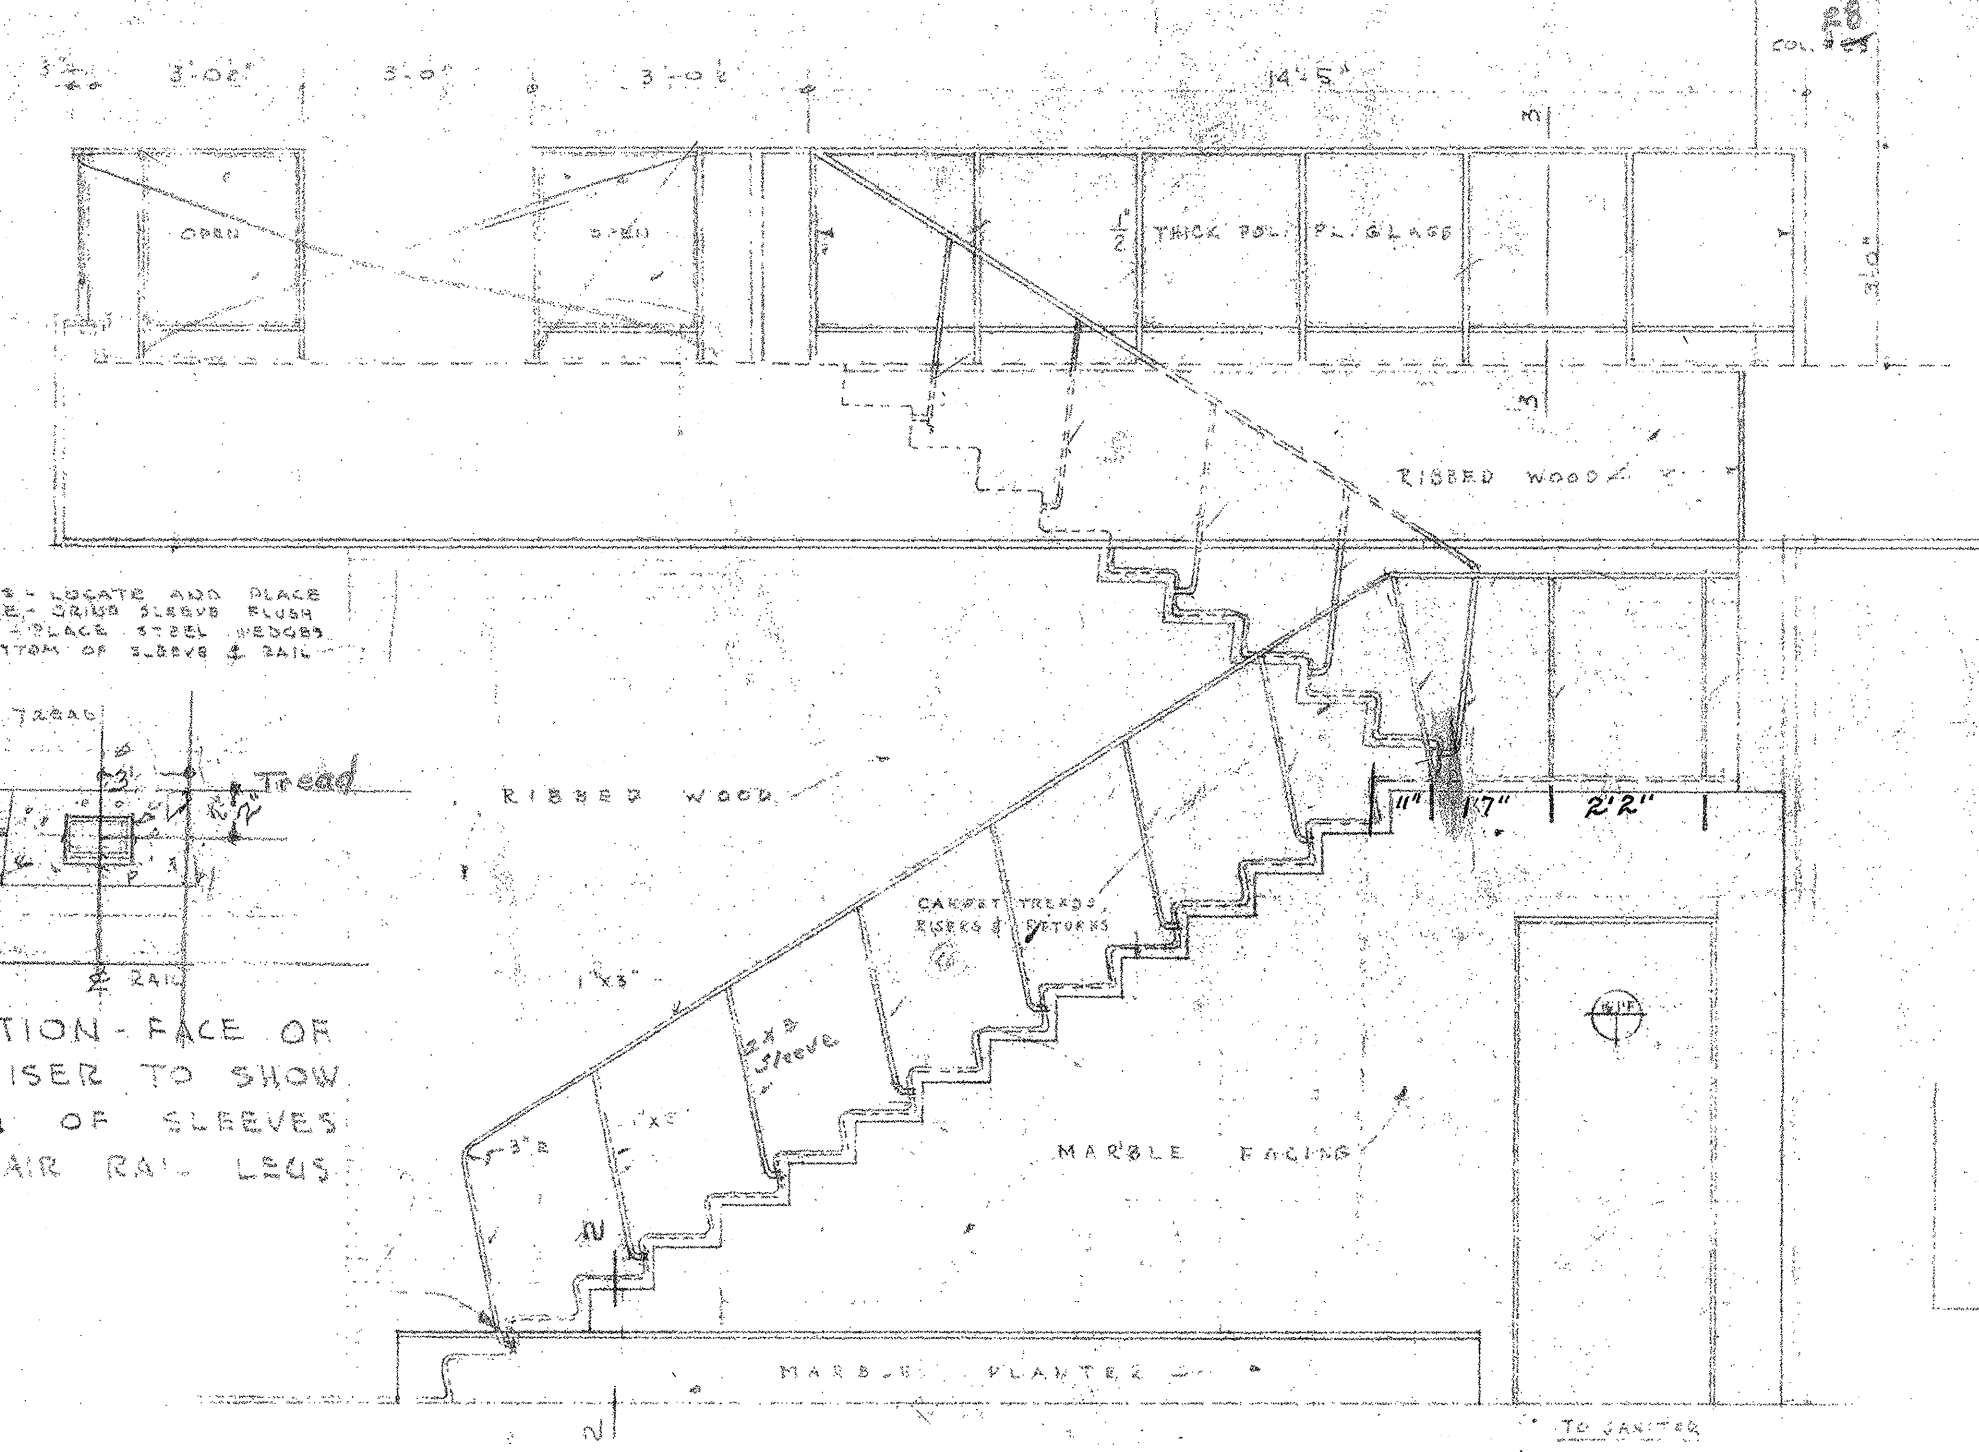


RAILS AT STAIR NO. 5
SCALE 1/2" = 1'-0"

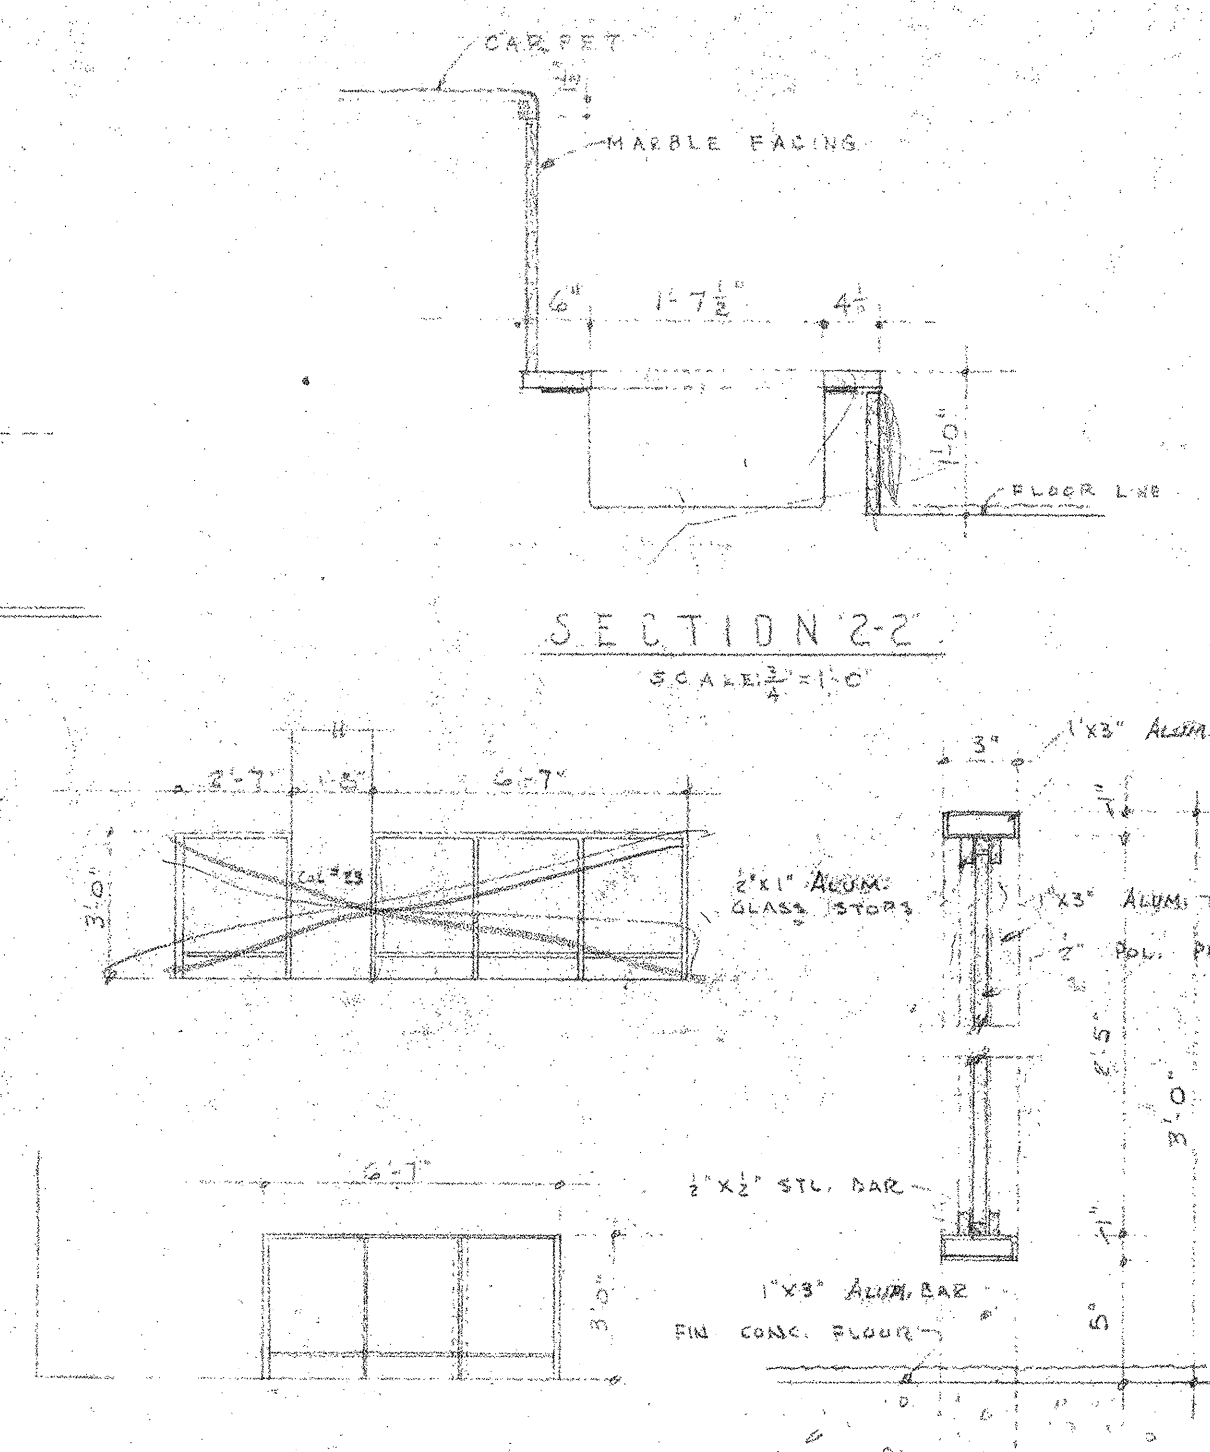


RAILS AT STAIR WELL NO. 3
SCALE 1/2" = 1'-0"

SECTION 3-3
SCALE 1/2" = 1'-0"

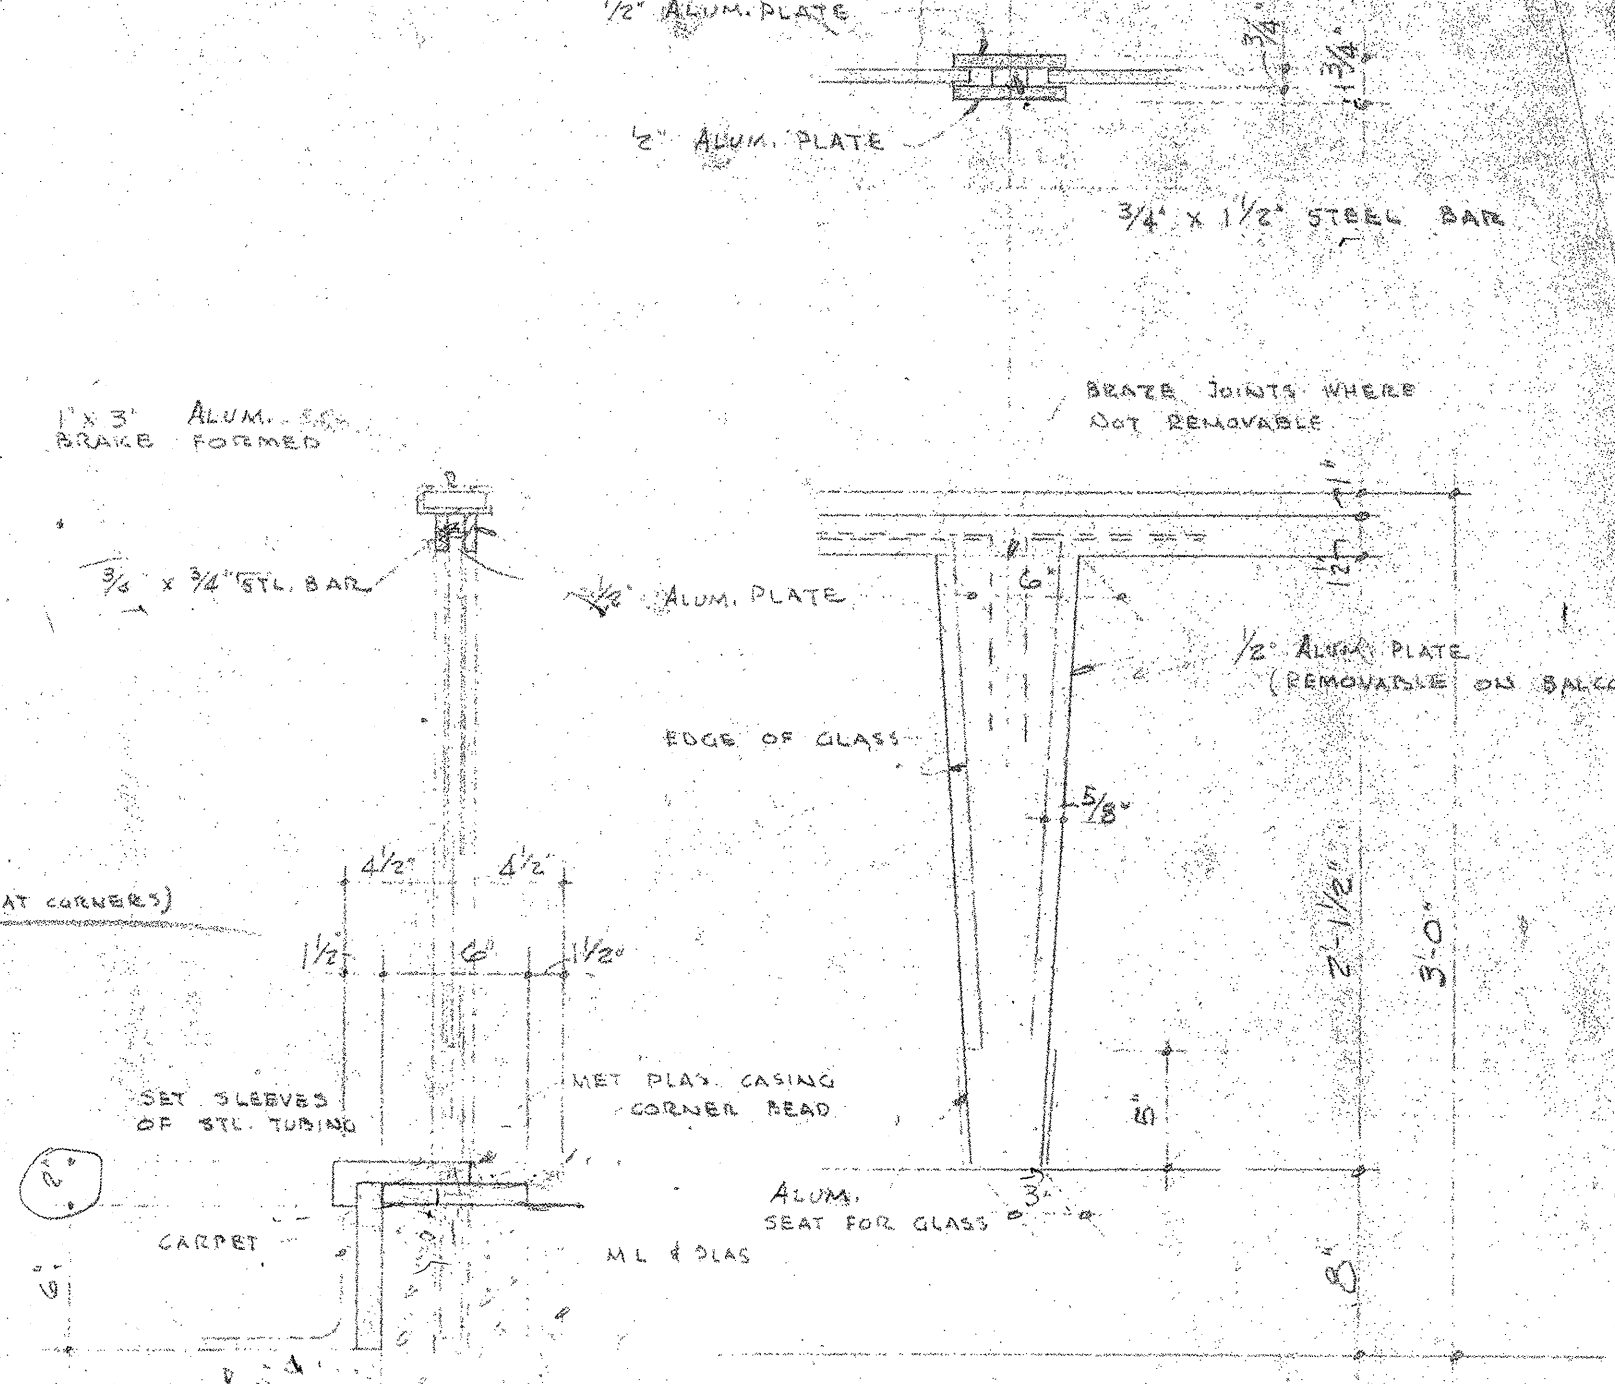


BALCONY RAIL
SCALE 1/2" = 1'-0"


SECTION 4-4

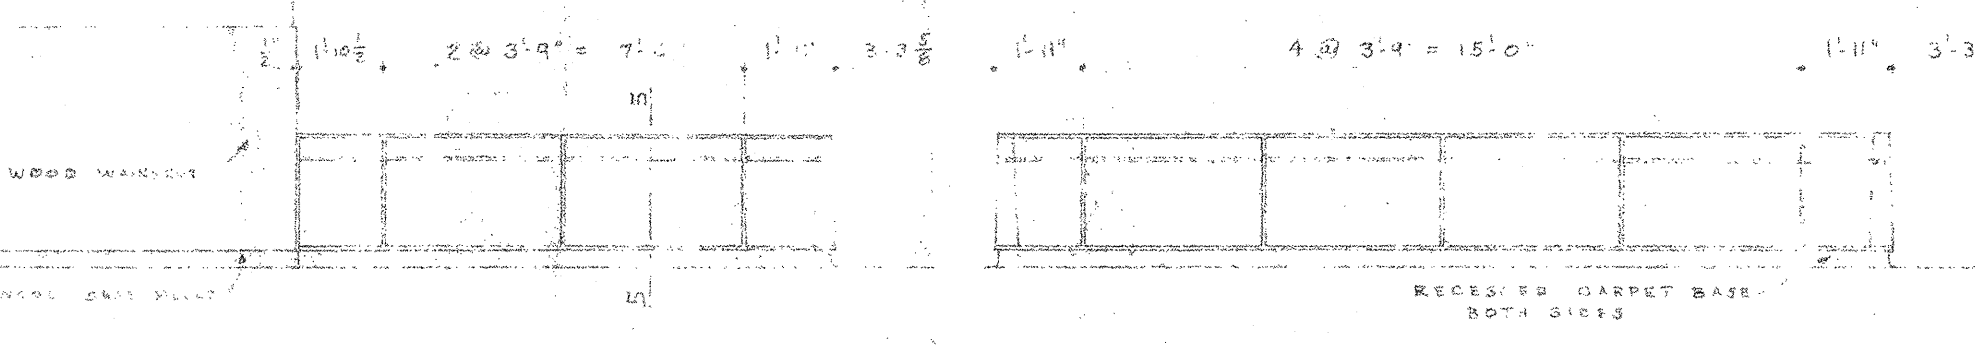


ELEVATION LOW RAIL AT OFFICERS' AREA
SCALE 1/2" = 1'-0"

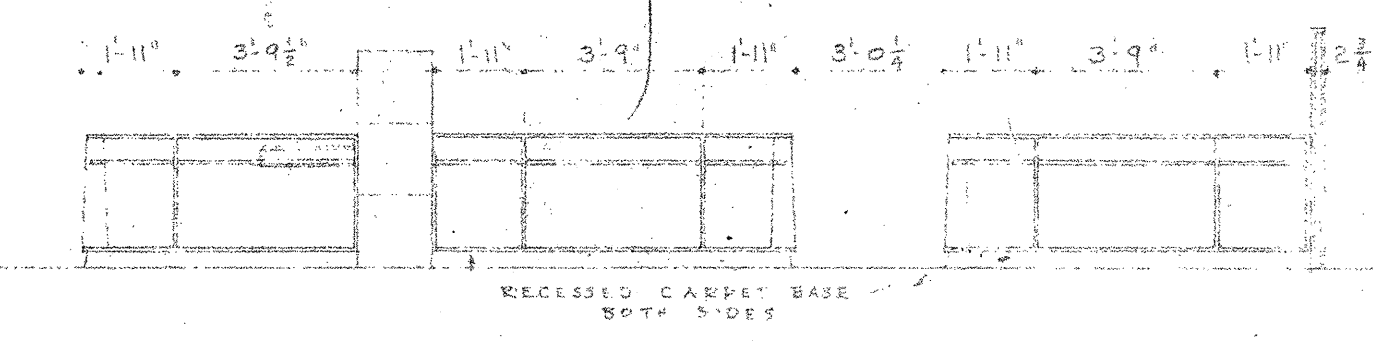


ELEVATION LOW RAIL AT NEW ACCOUNTS & LOUNGE
SCALE 1/2" = 1'-0"

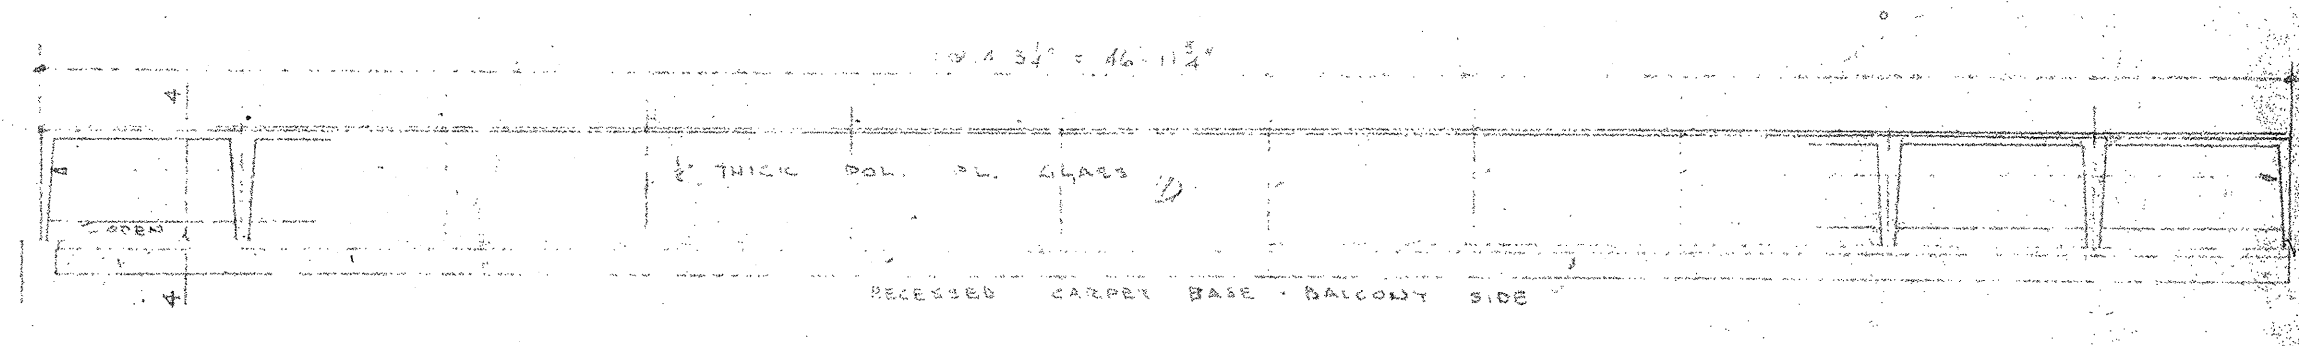


ELEVATION BALCONY RAIL
SCALE 1/2" = 1'-0"

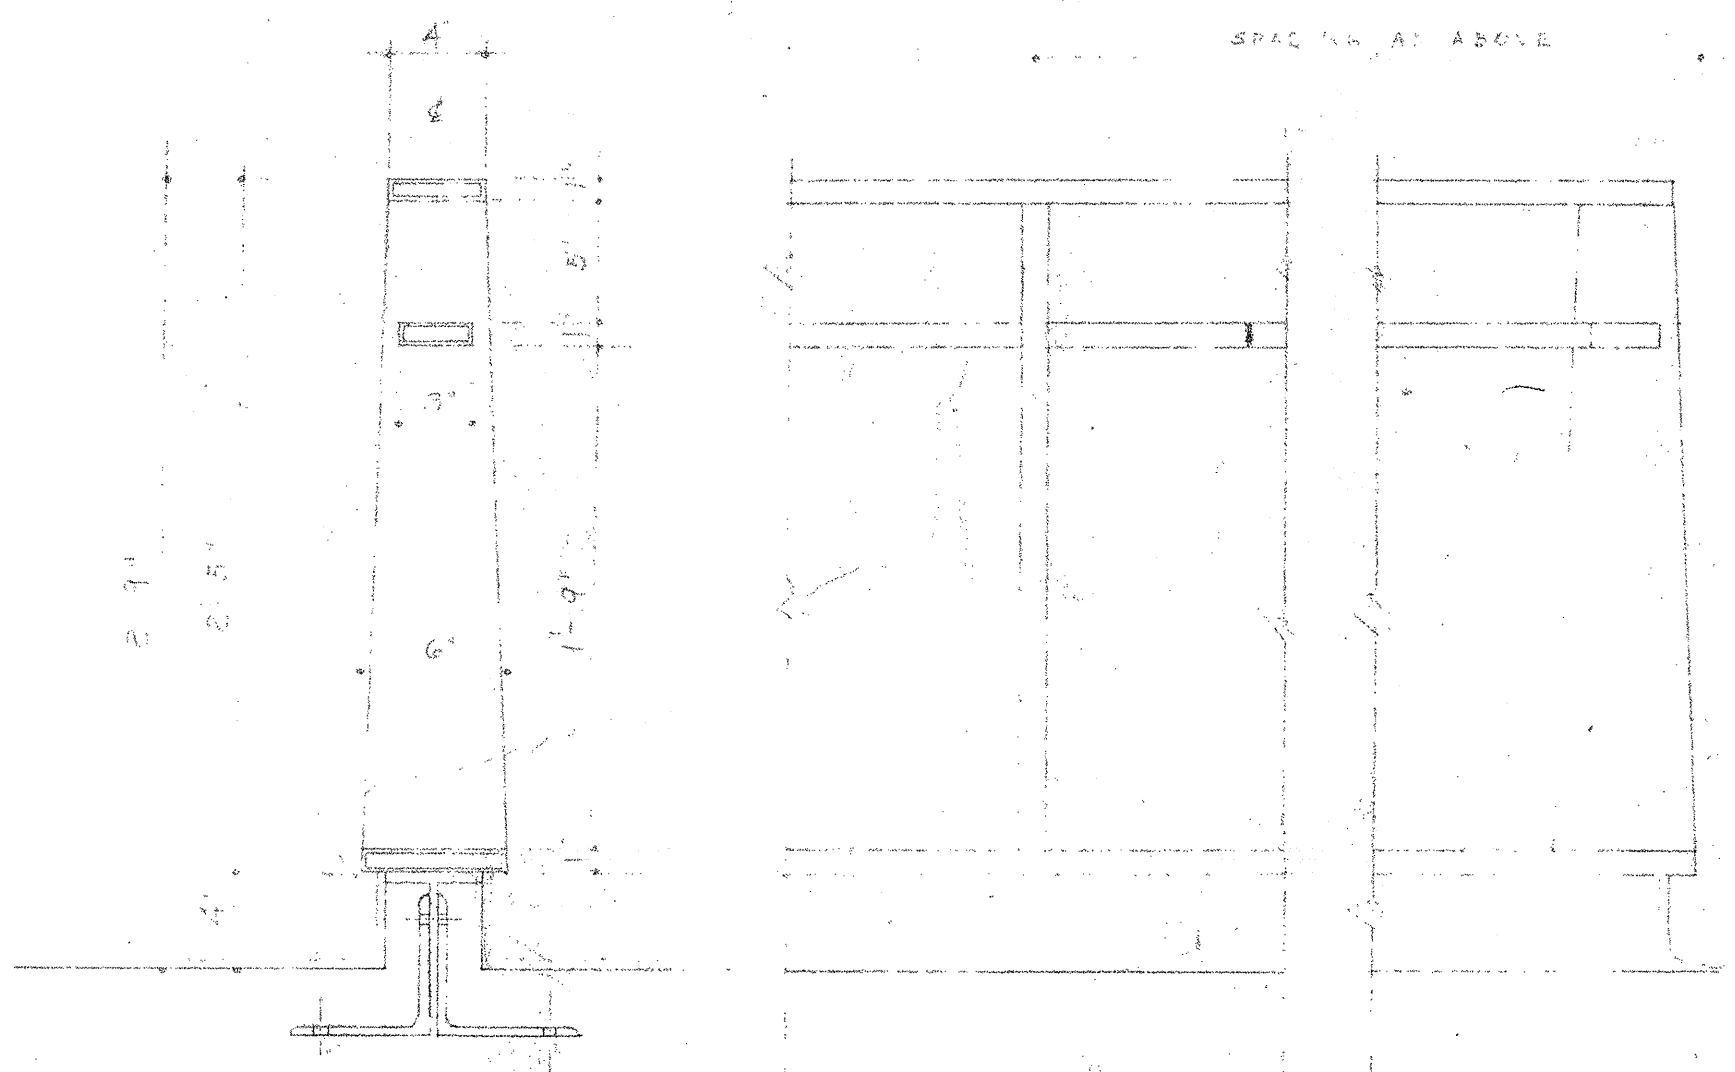


SECTION 5-5
SCALE 1/2" = 1'-0"

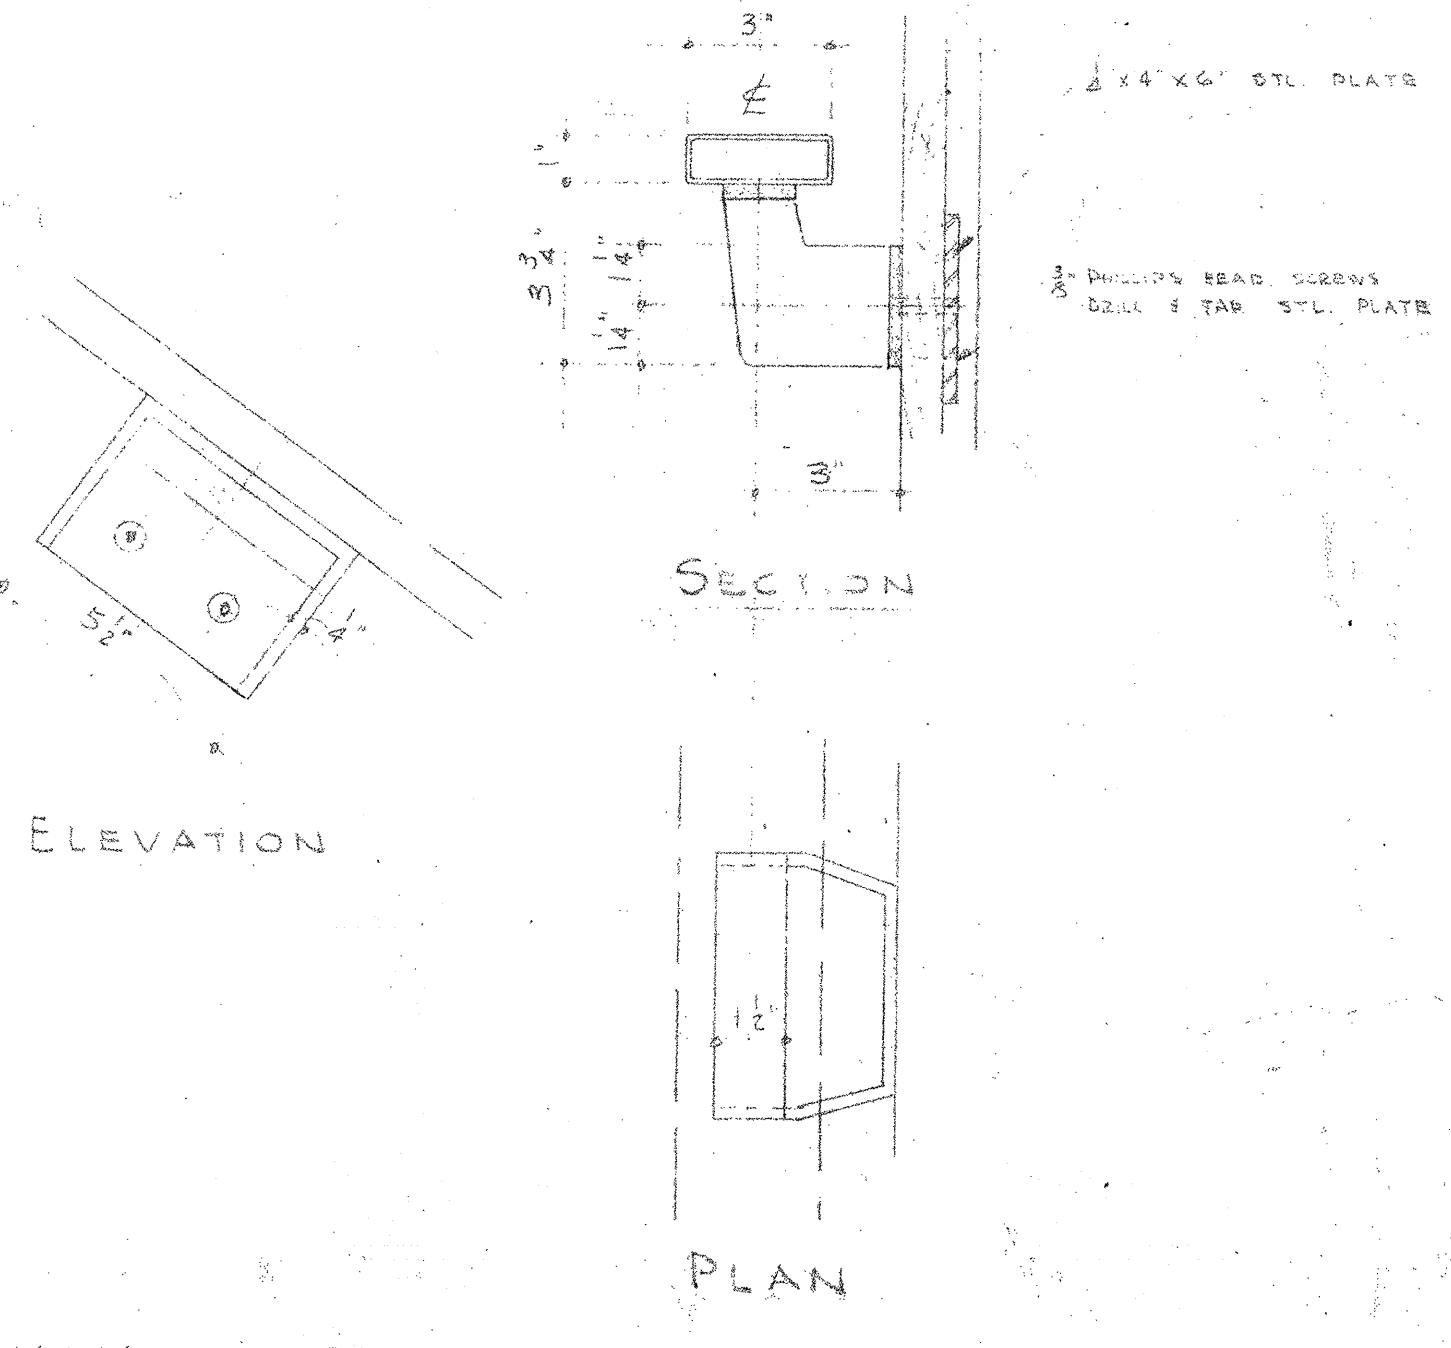

HAND RAIL DETAILS FOR STAIRS #3 & 4
SCALE 3/4" = 1'-0"

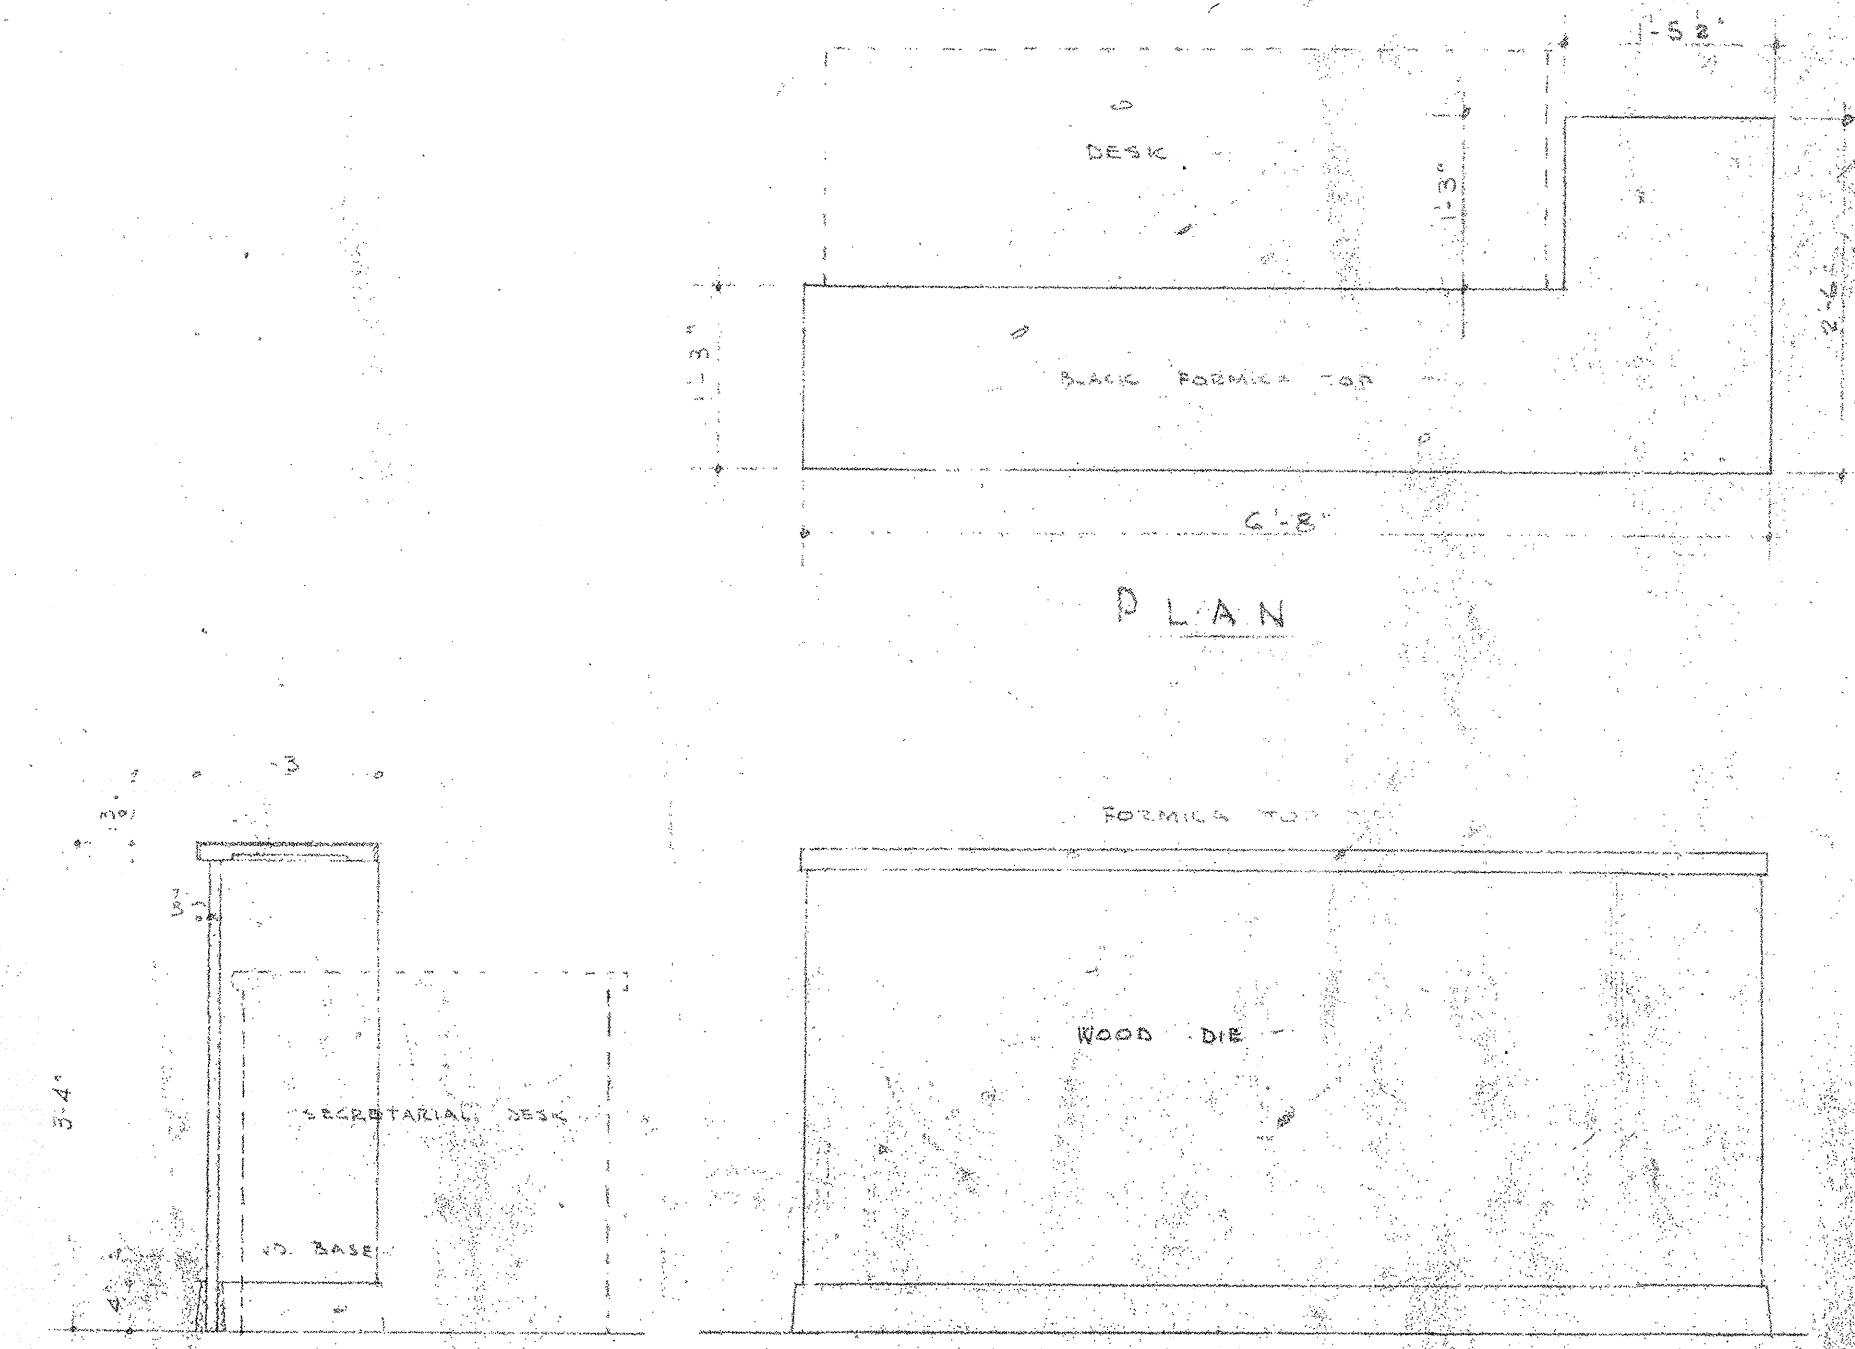


VERT. SECT. THRU DIE
FRONT ELEVATION

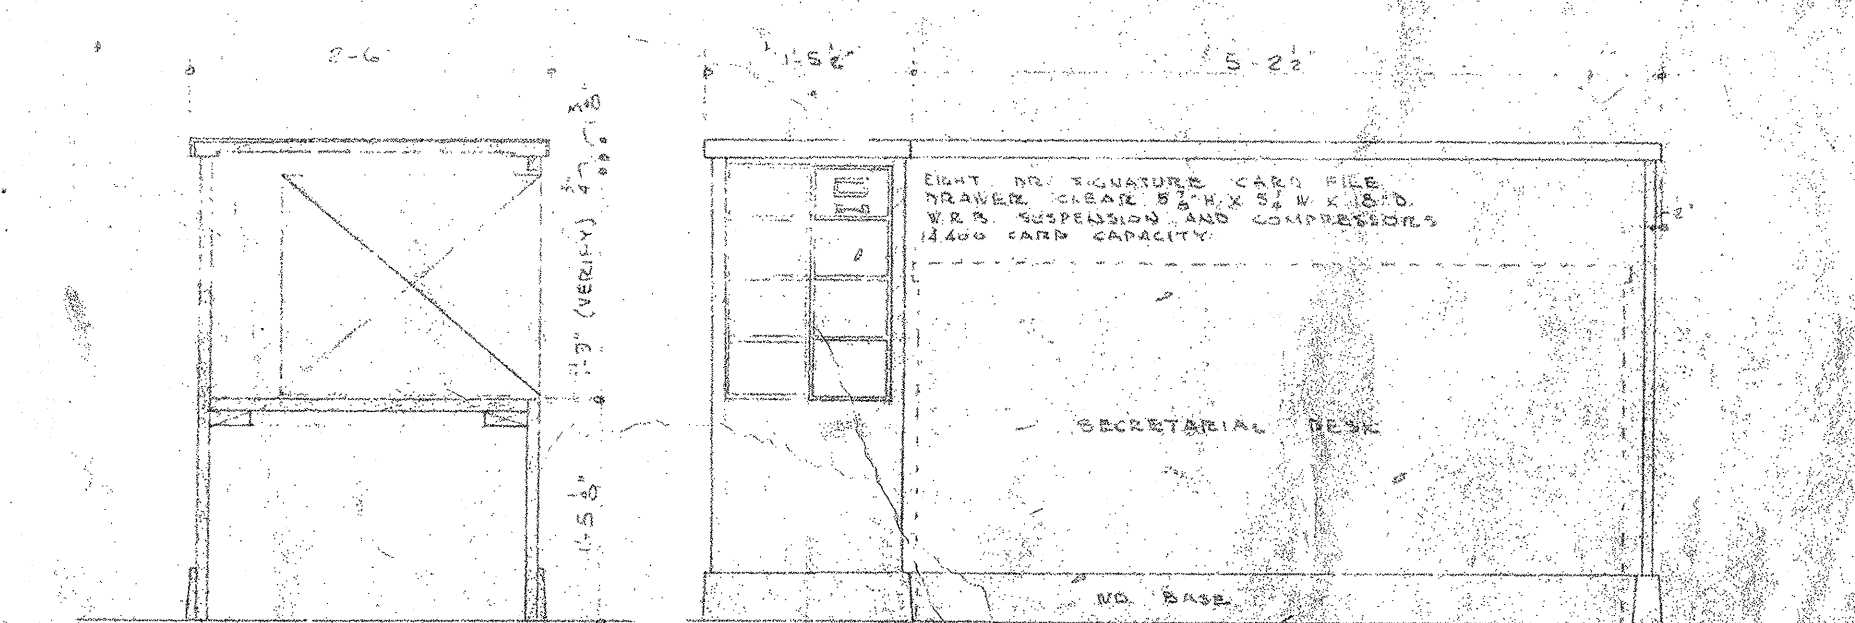


VERT. SECT. THRU RETURN
REAR ELEVATION


REGISTRATION COUNTER - S.D. LOBBY
SCALE 1/2" = 1'-0"

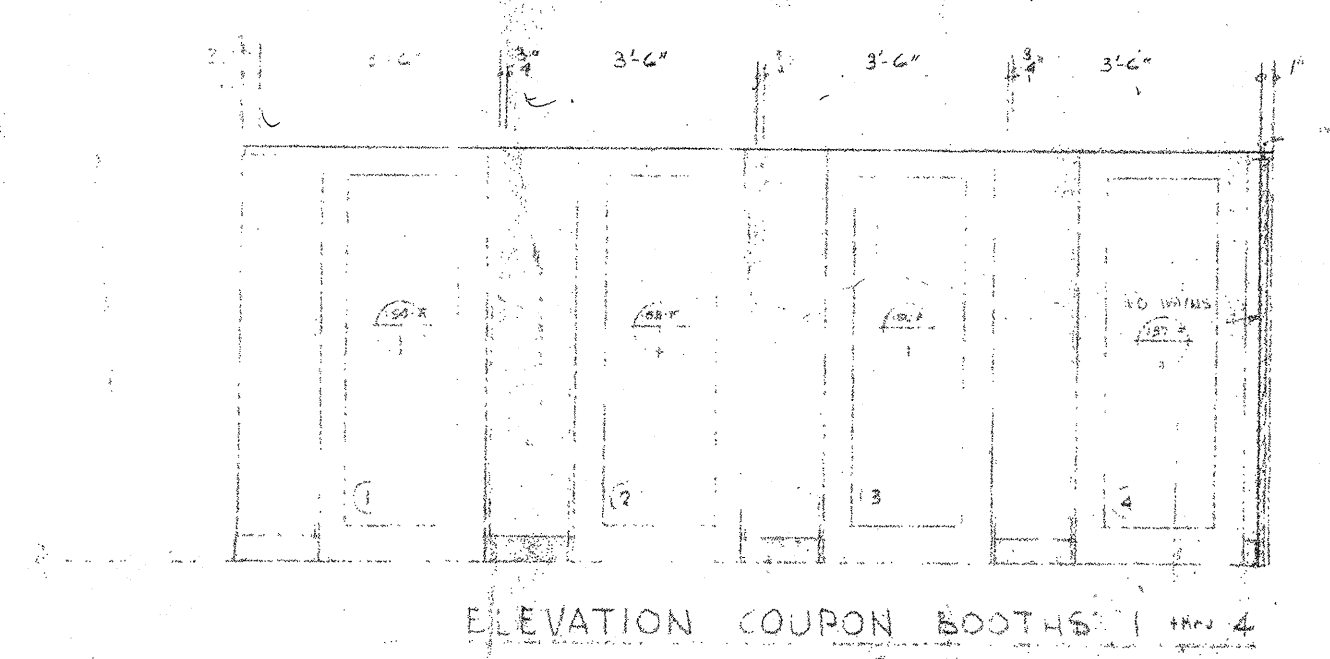


ELEVATION COUPON BOOTHS
SCALE 1/2" = 1'-0"

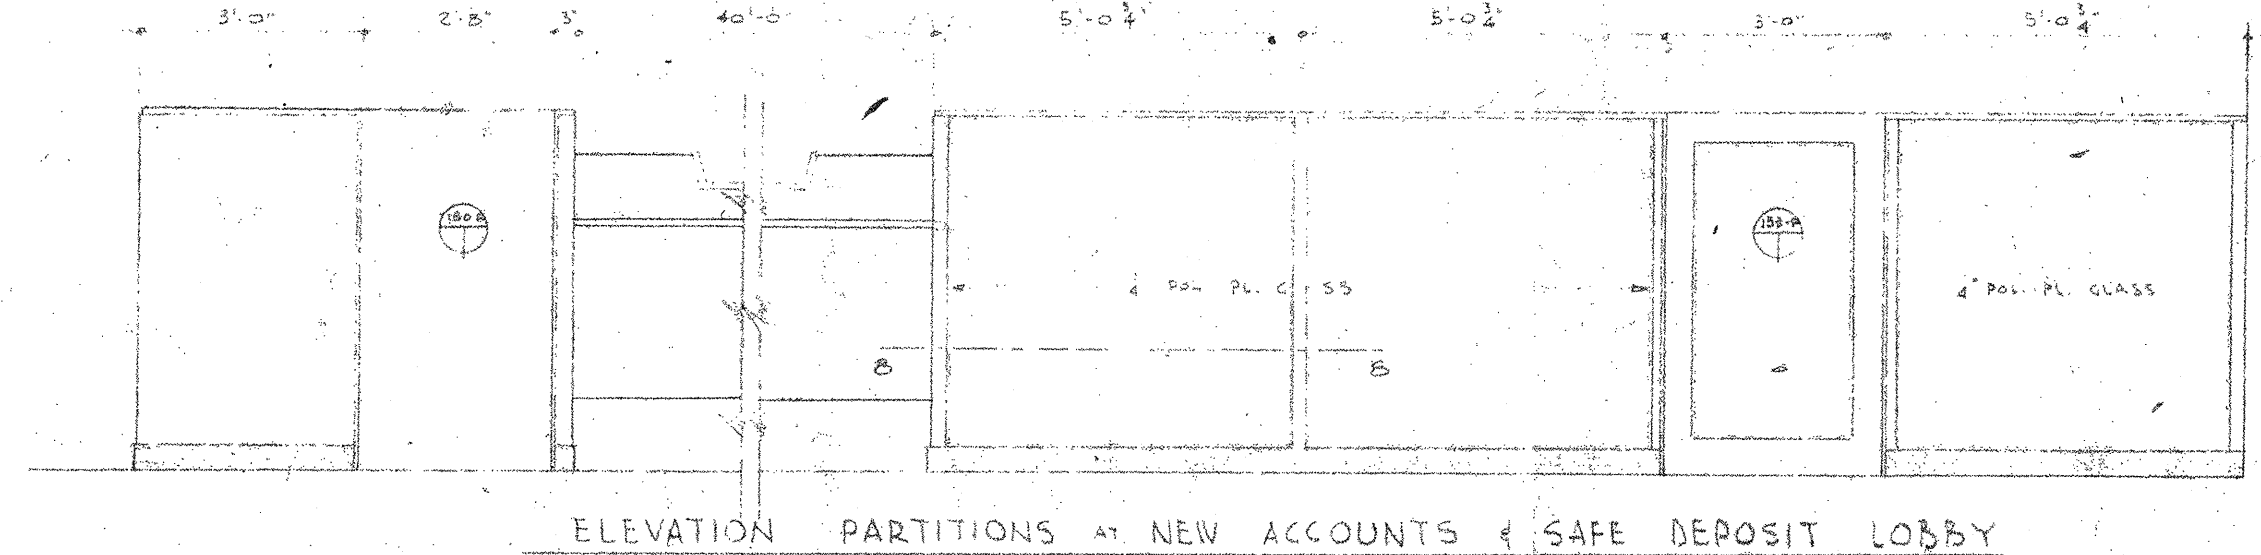


ELEVATION PARTITIONS AT NEW ACCOUNTS & SAFE DEPOSIT LOBBY
SCALE 1/2" = 1'-0"

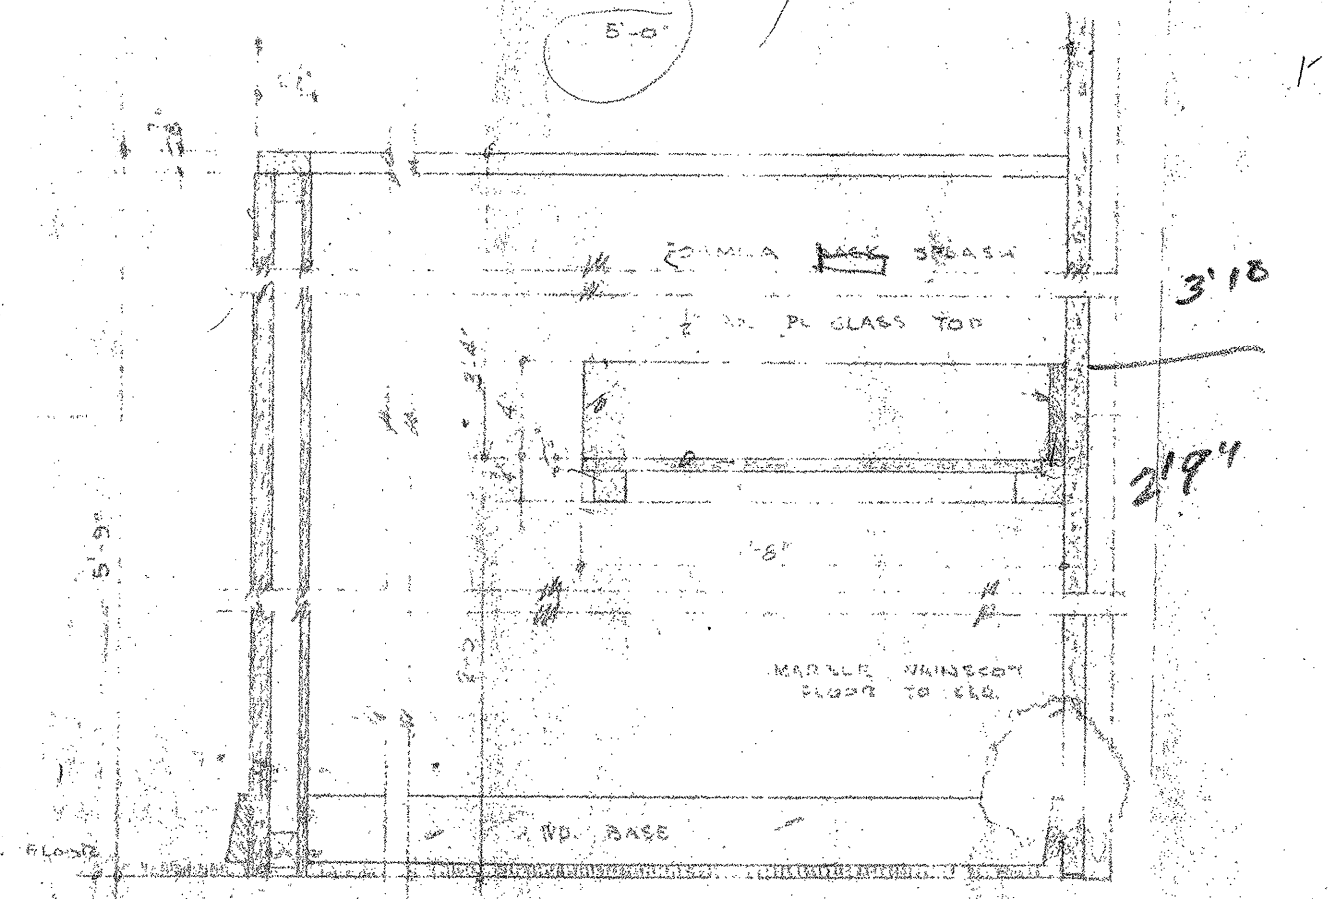


TYPICAL SECTION THRU BOOTHS
SCALE 1/2" = 1'-0"

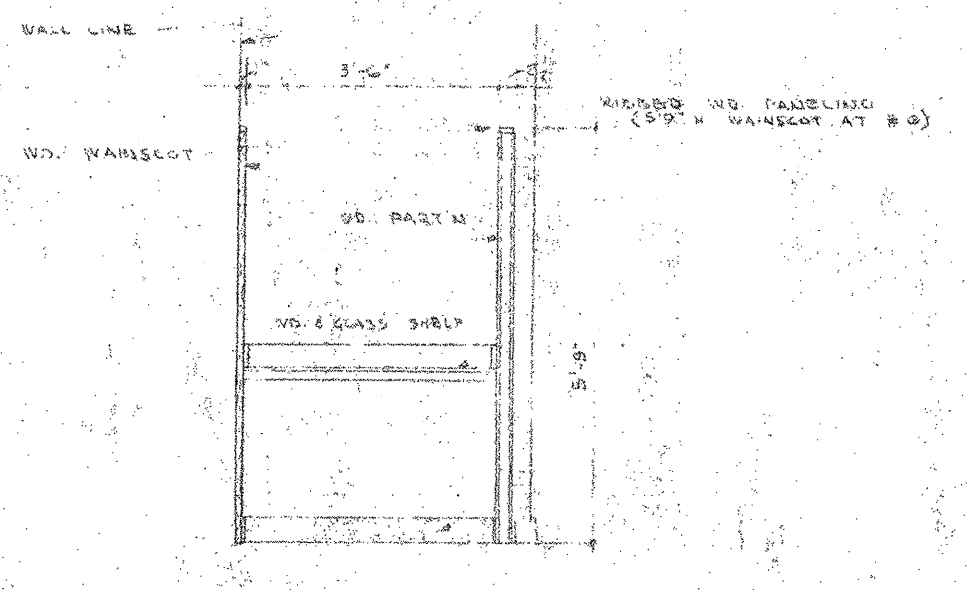

SECTION 6-6
SCALE 1/2" = 1'-0"







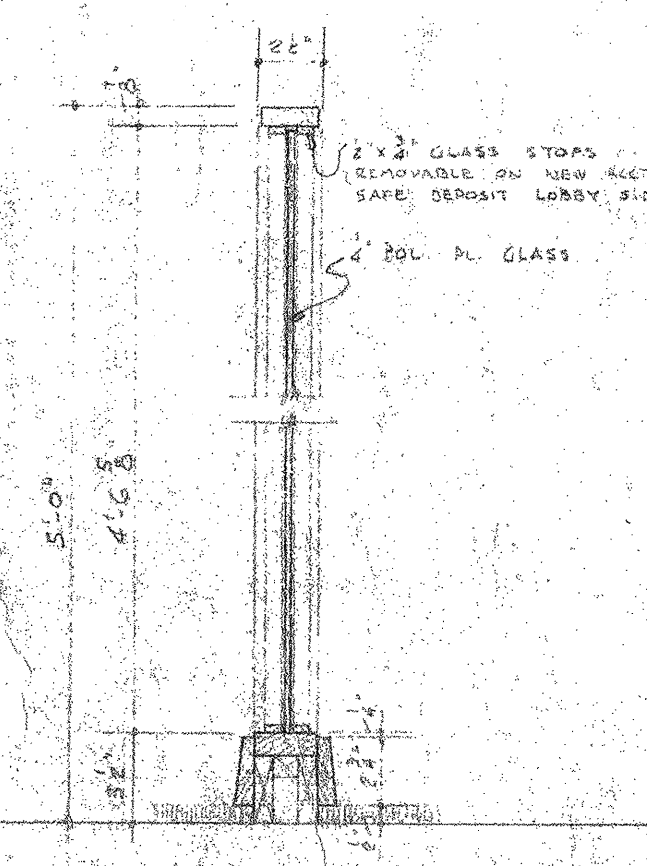


TYPICAL SECT. THRU PARTITION
SCALE 1/2" = 1'-0"

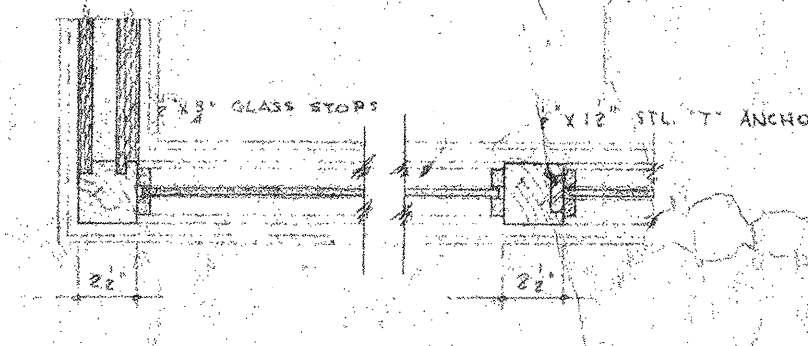

SECTION 7-7
SCALE 1/2" = 1'-0"

Bank Building Corporation
INTERIOR WORK DETAILS
SILVER SPRINGS OFFICE PERPETUAL BLDG. ASSOCIATION
SILVER SPRINGS, MARYLAND
CHARLES F. JOST, ARCHITECT, ST. LOUIS, MO.
REV. NO. 19266
IW-3

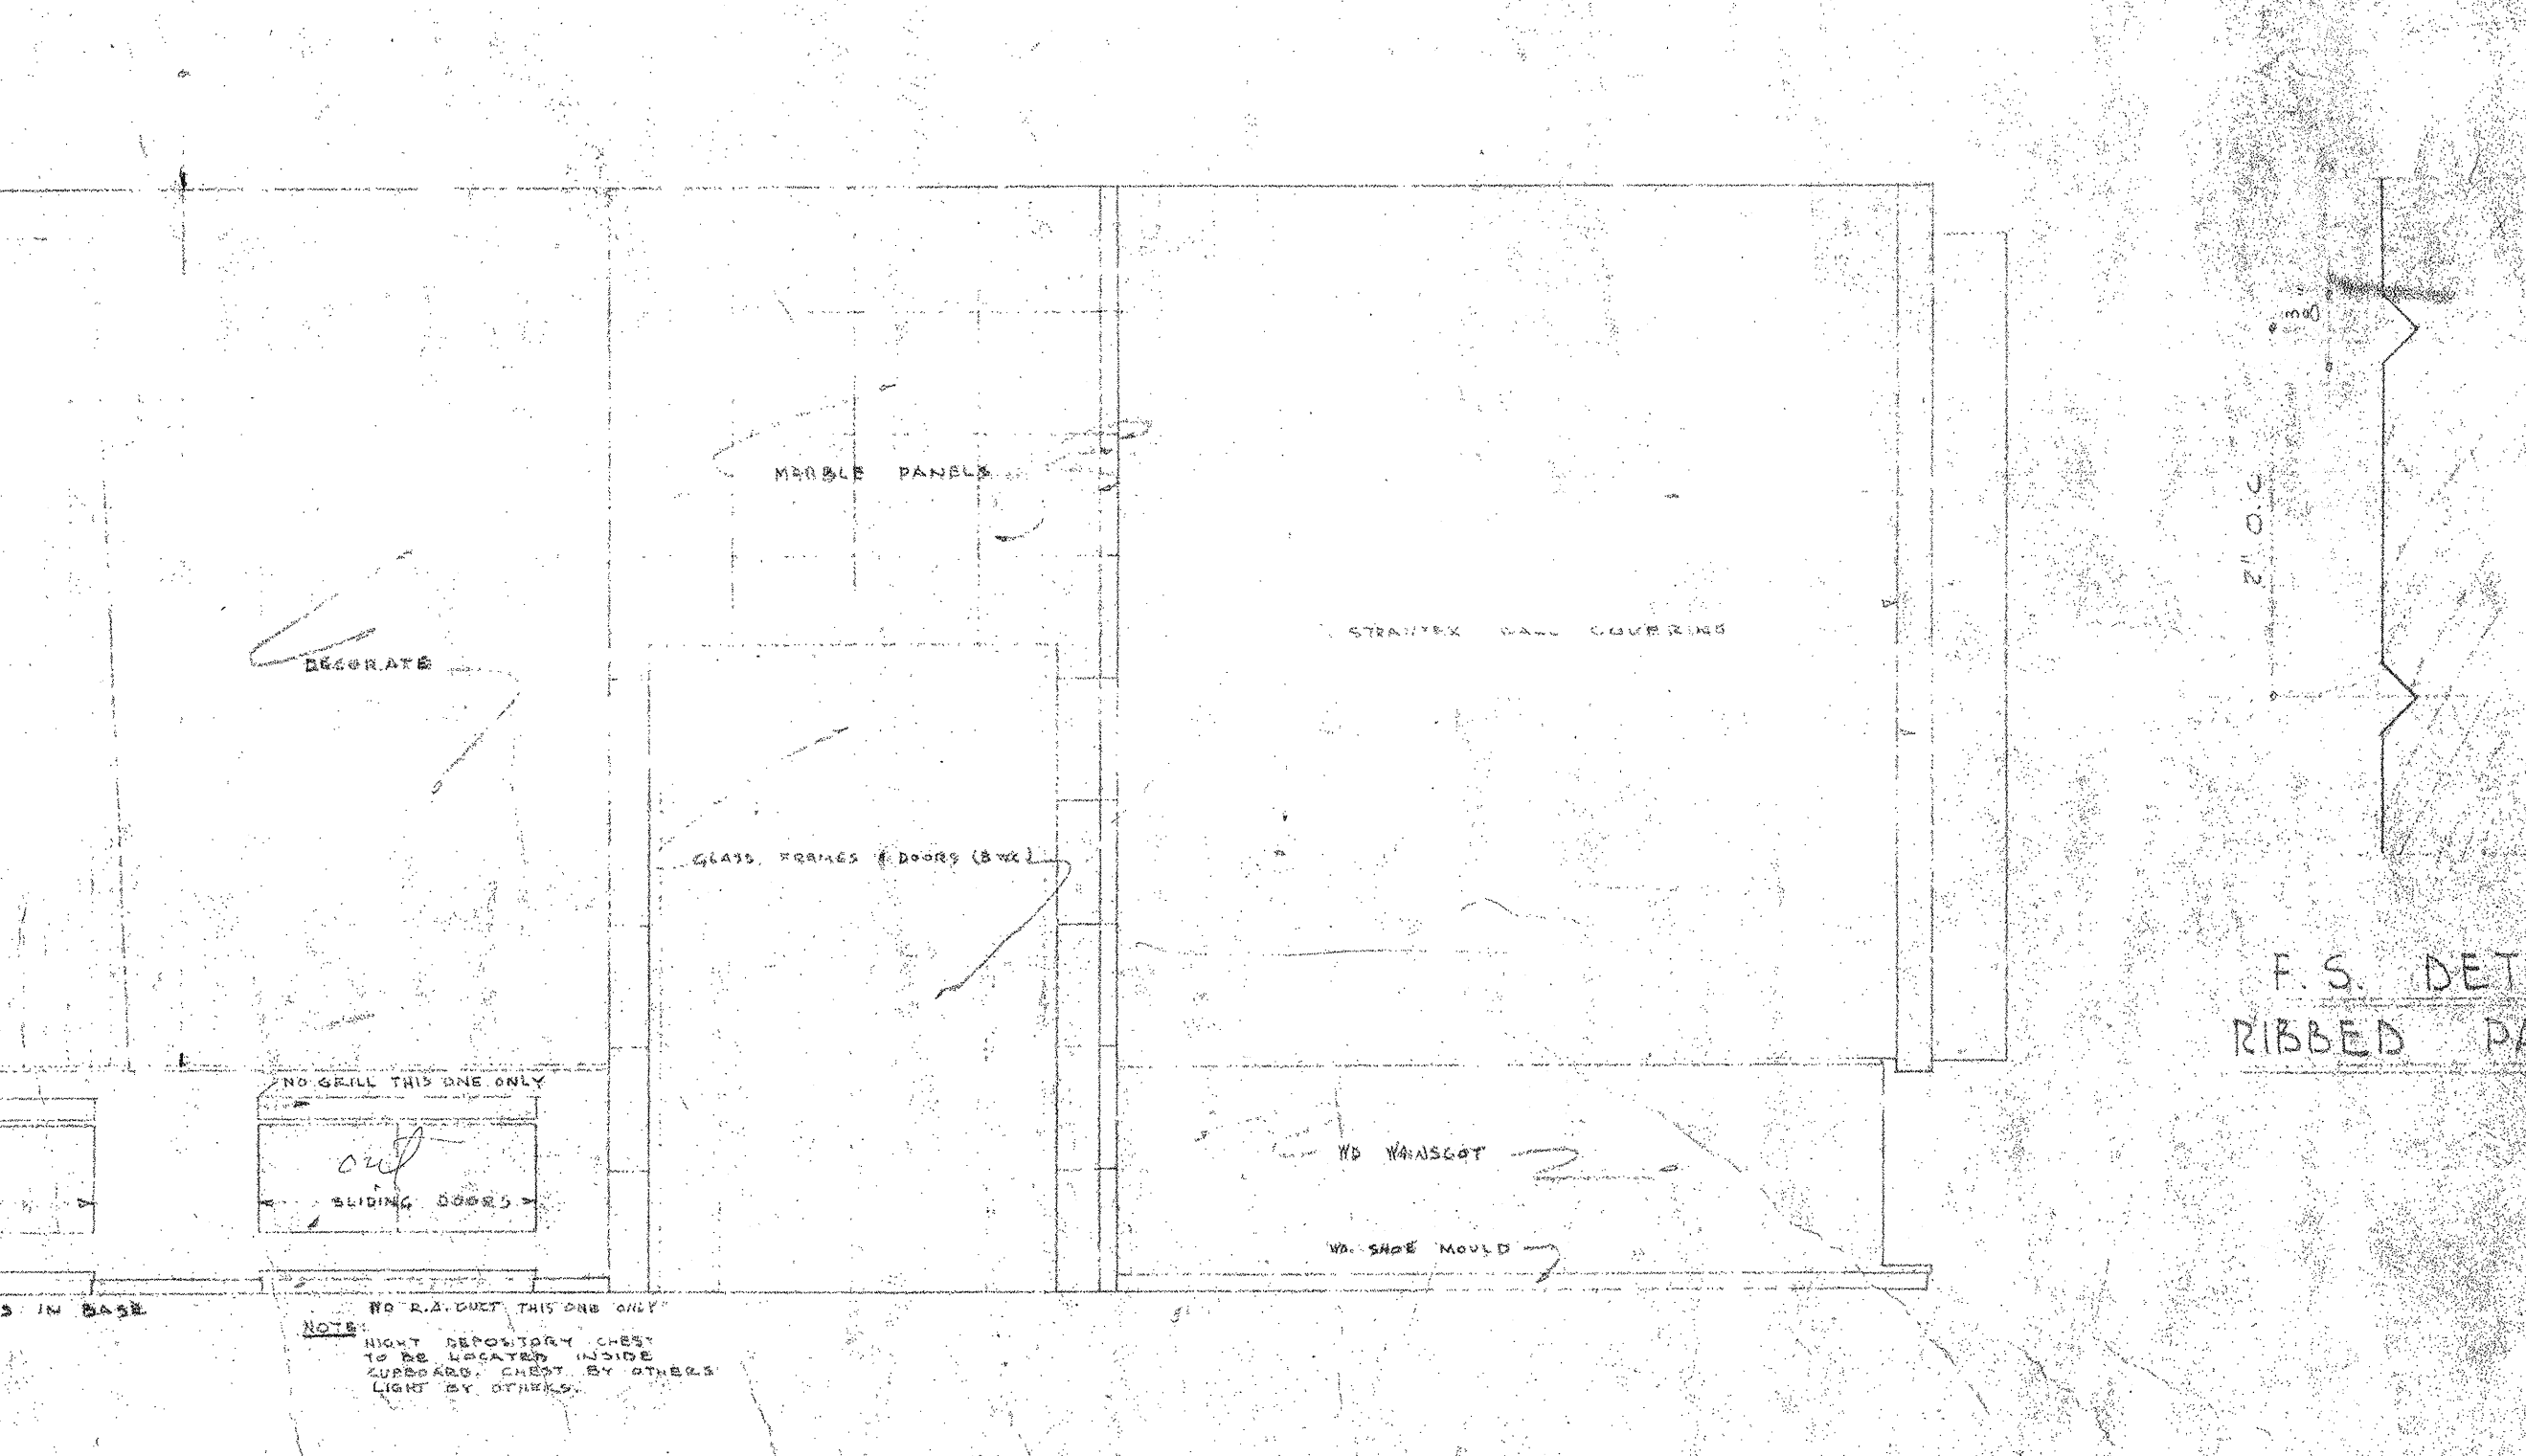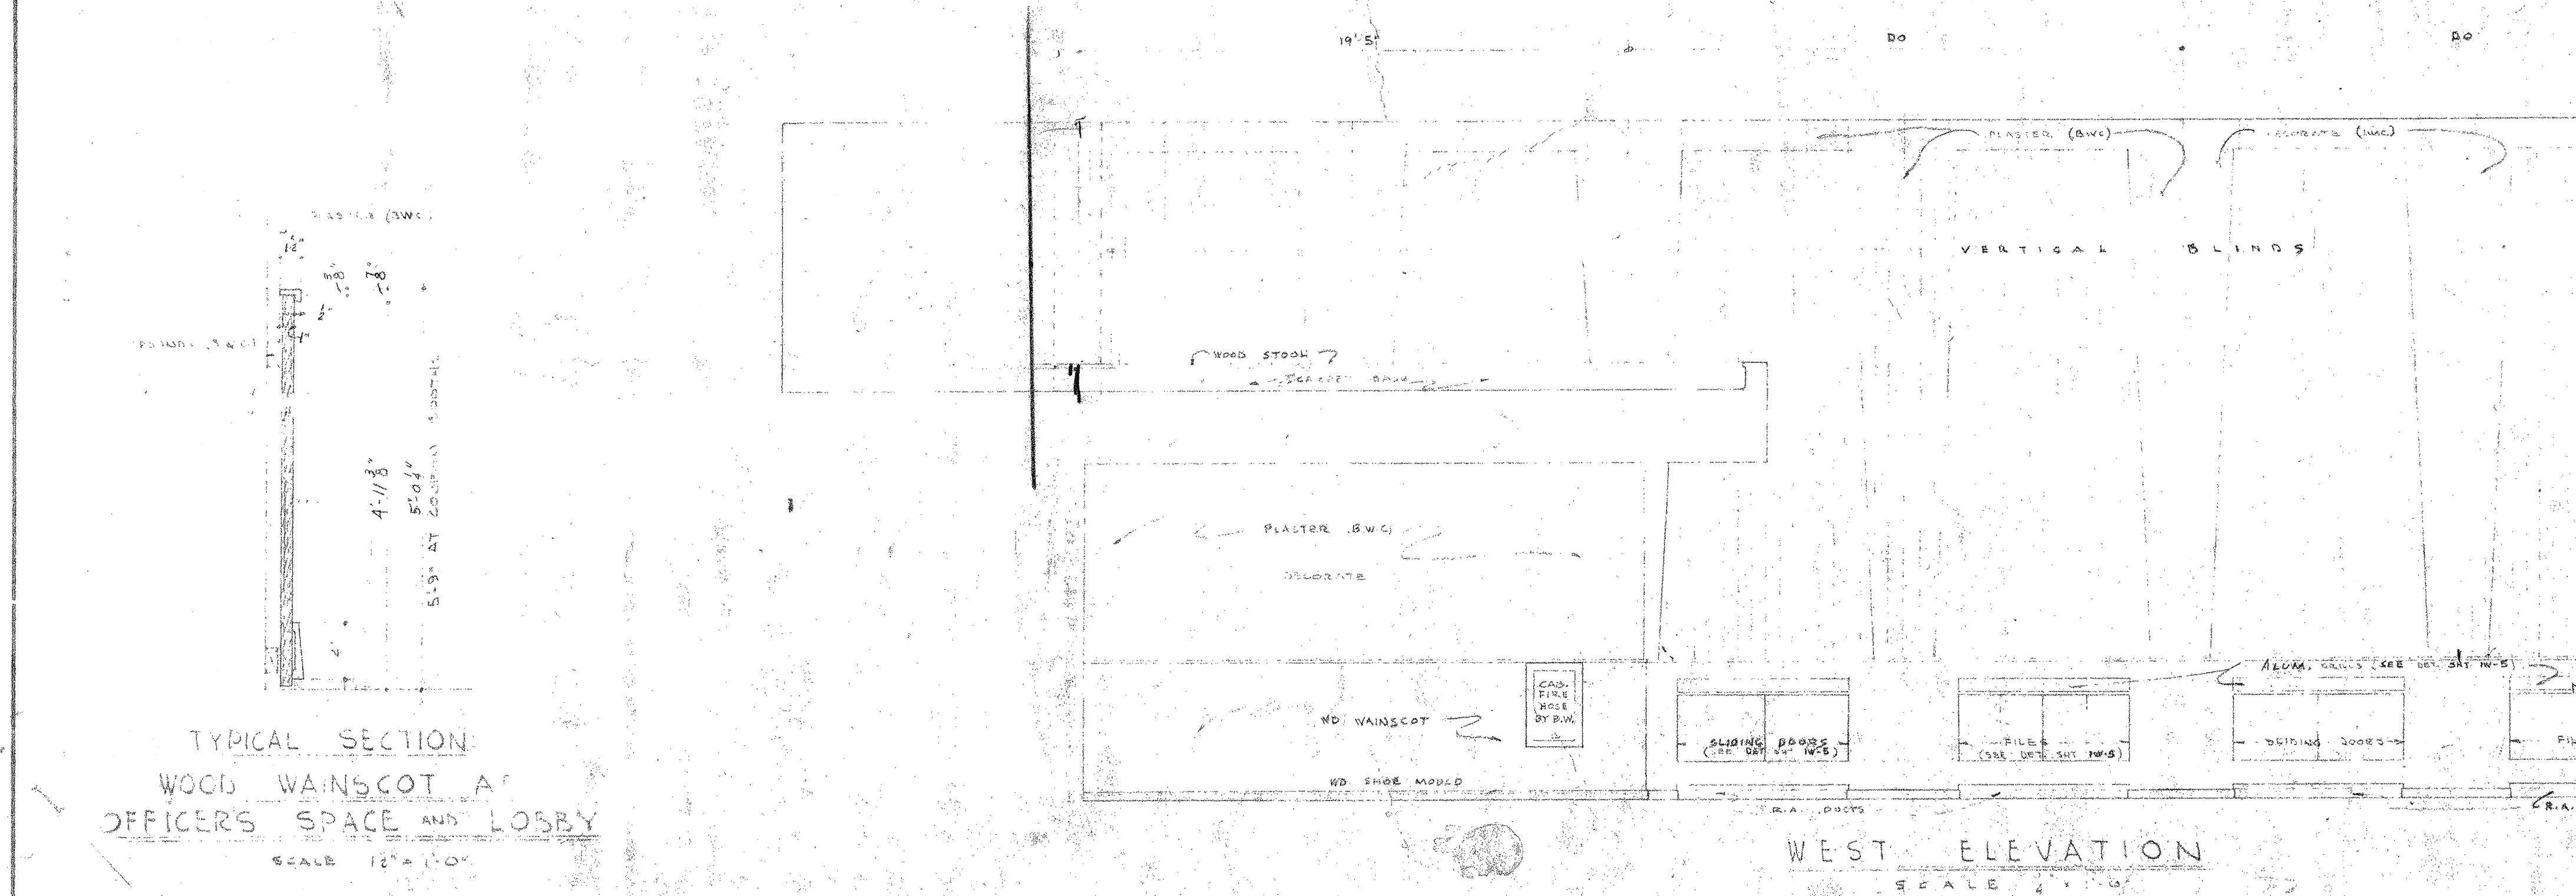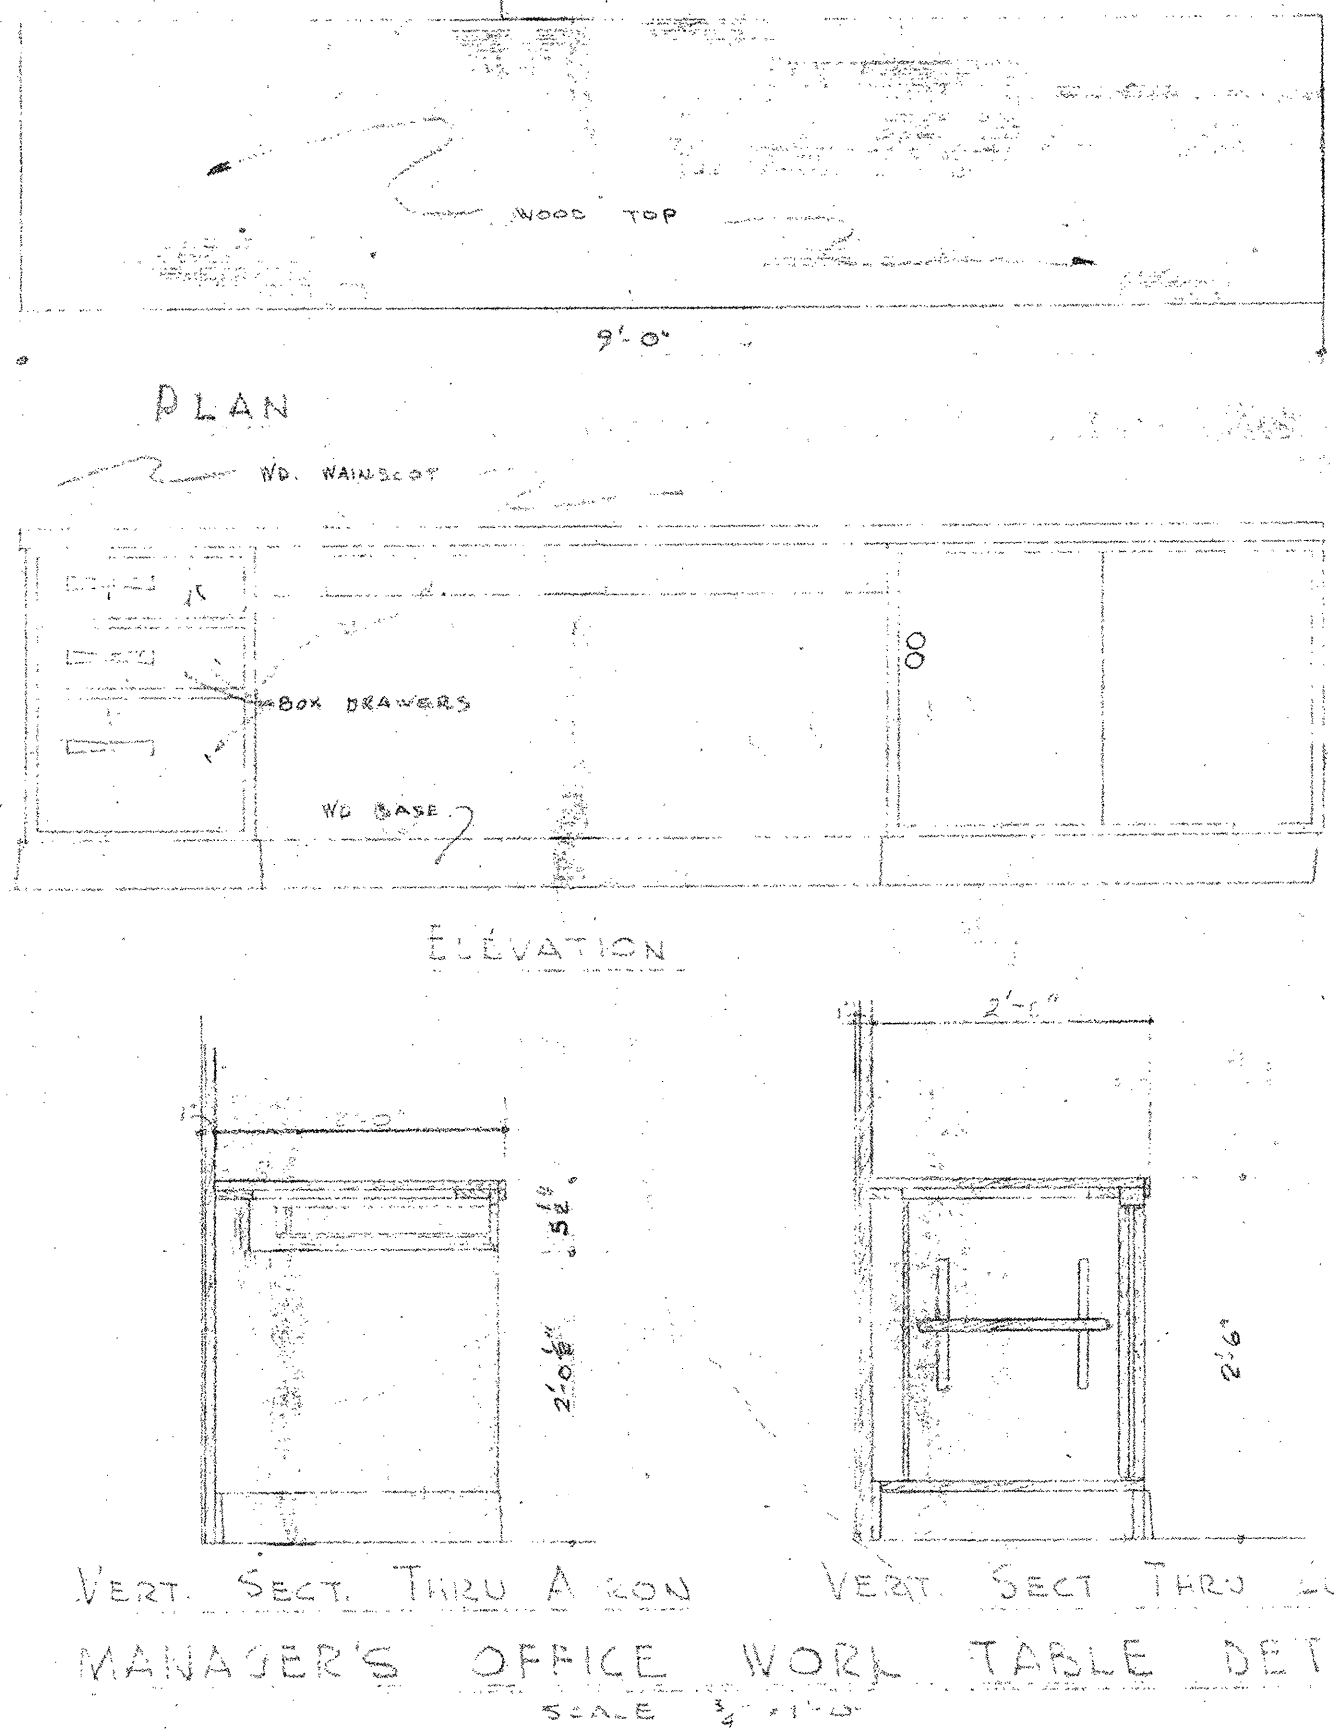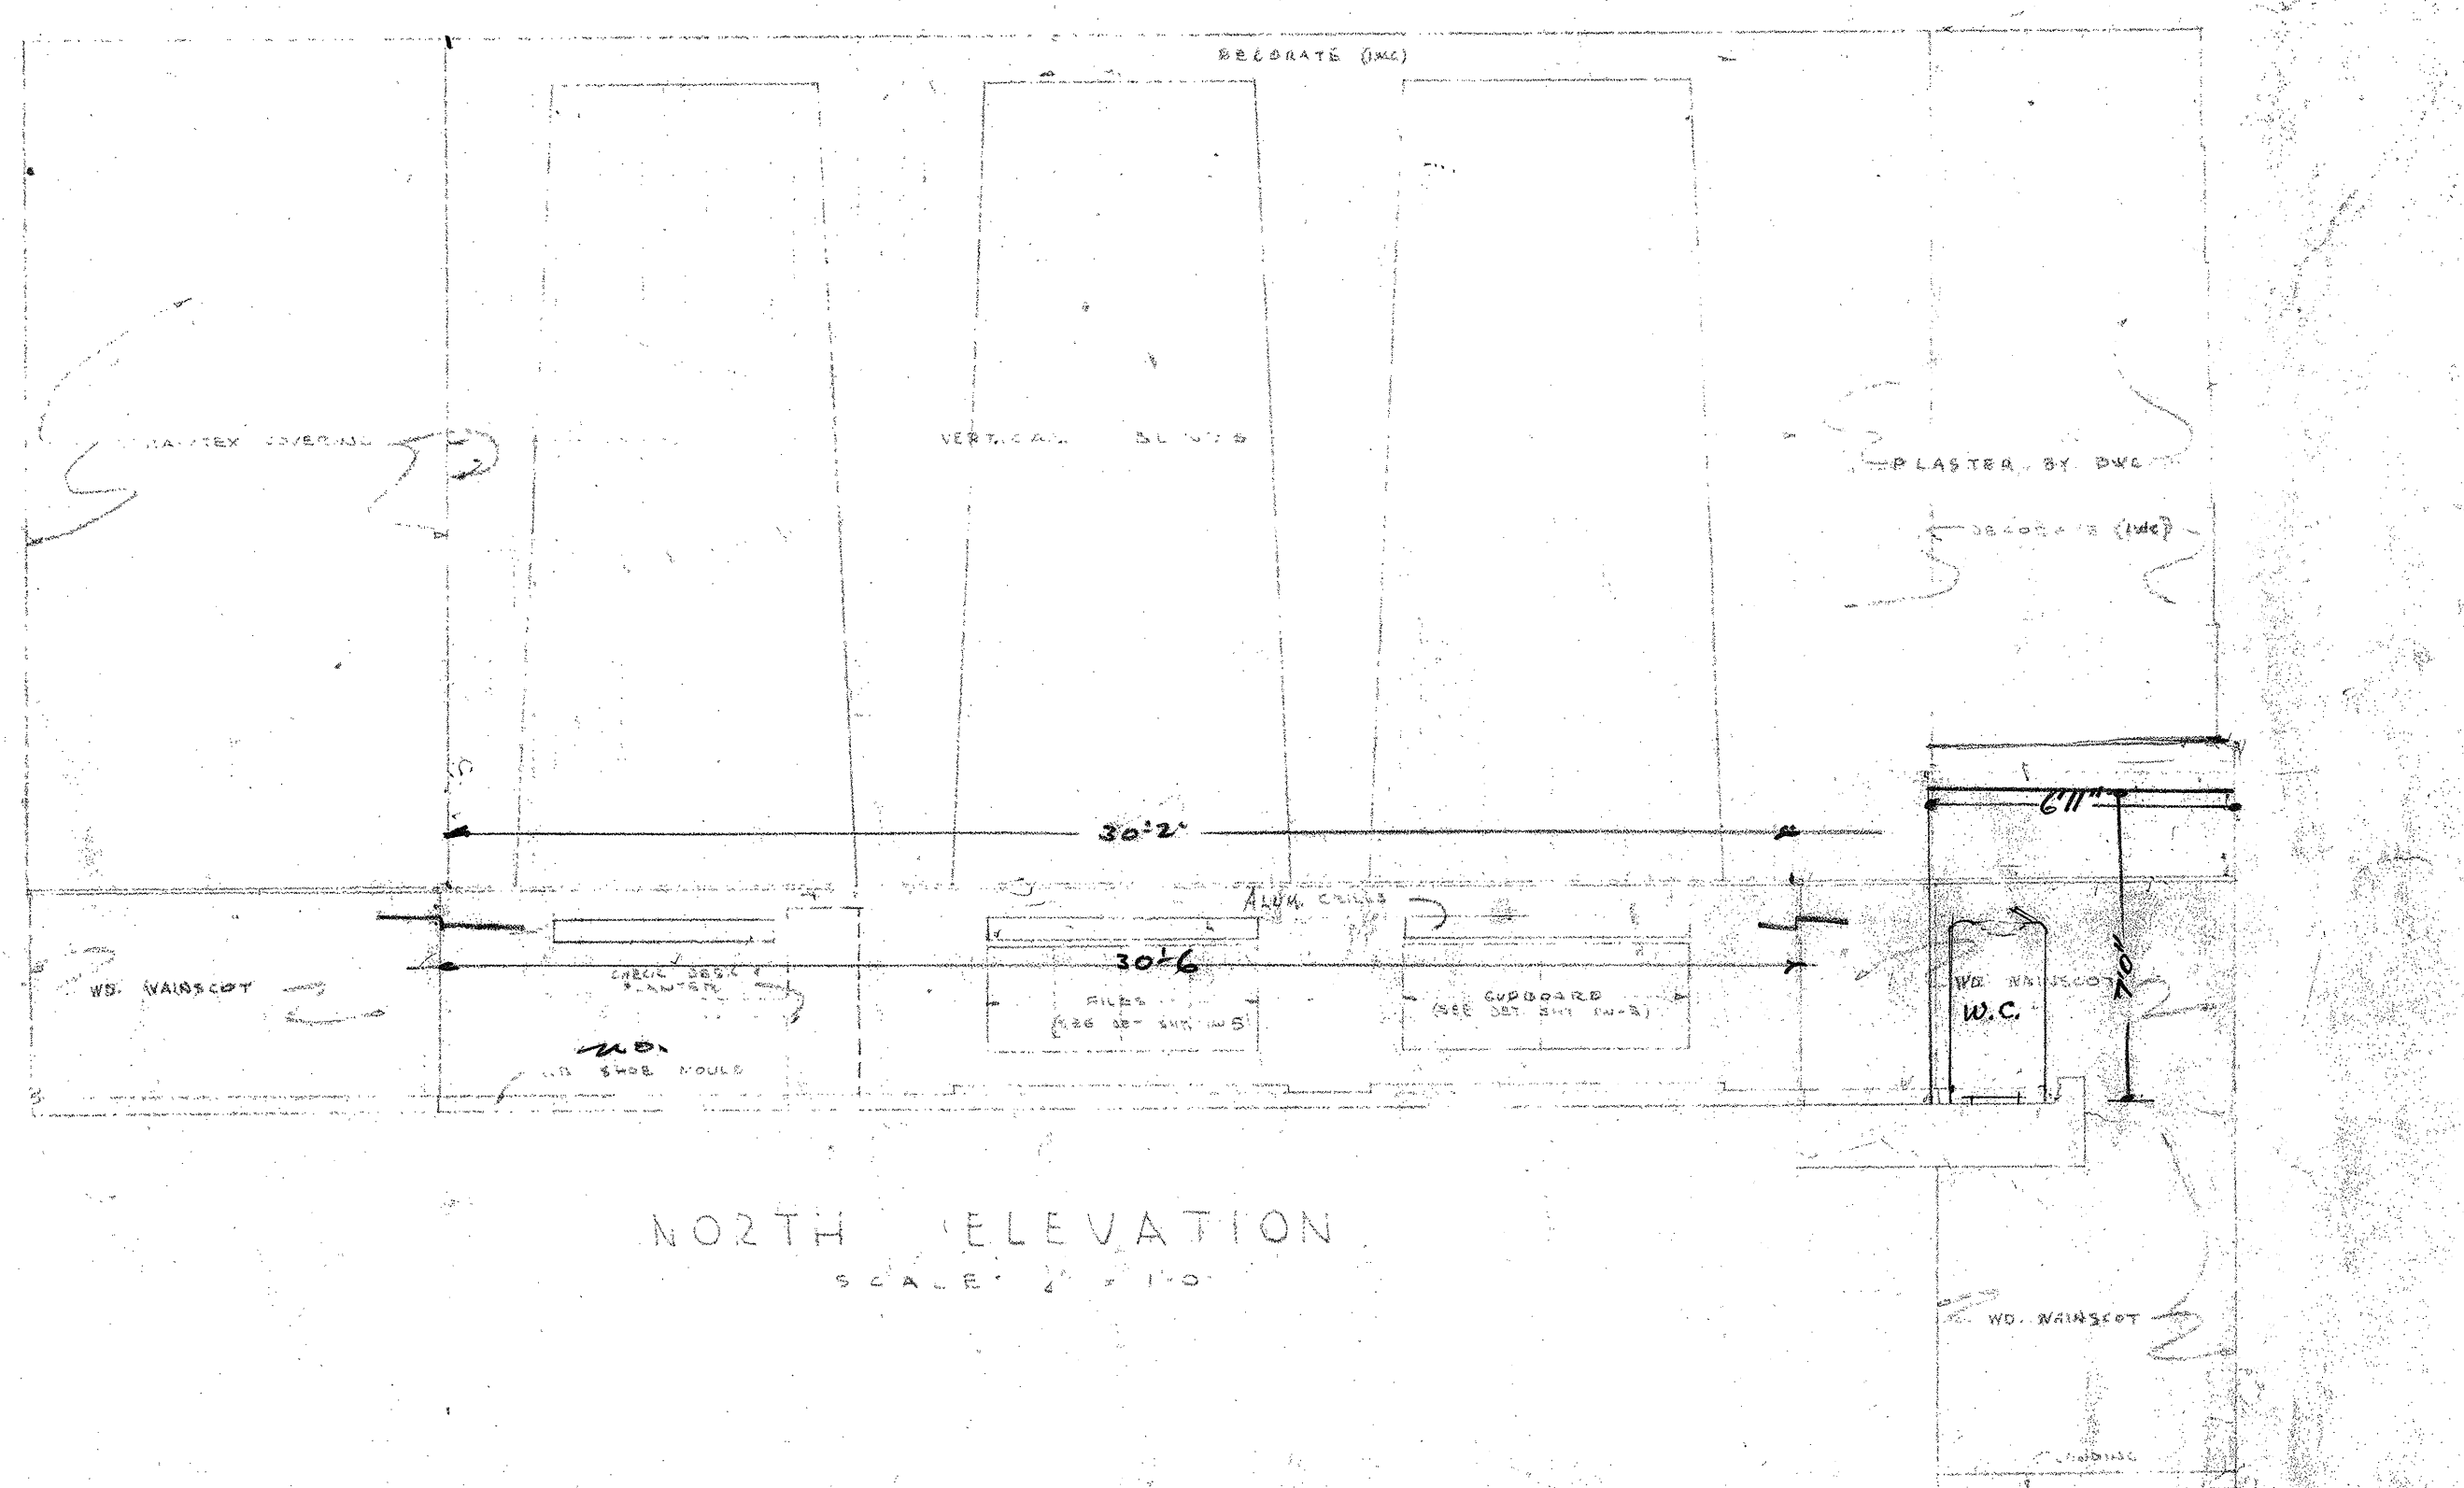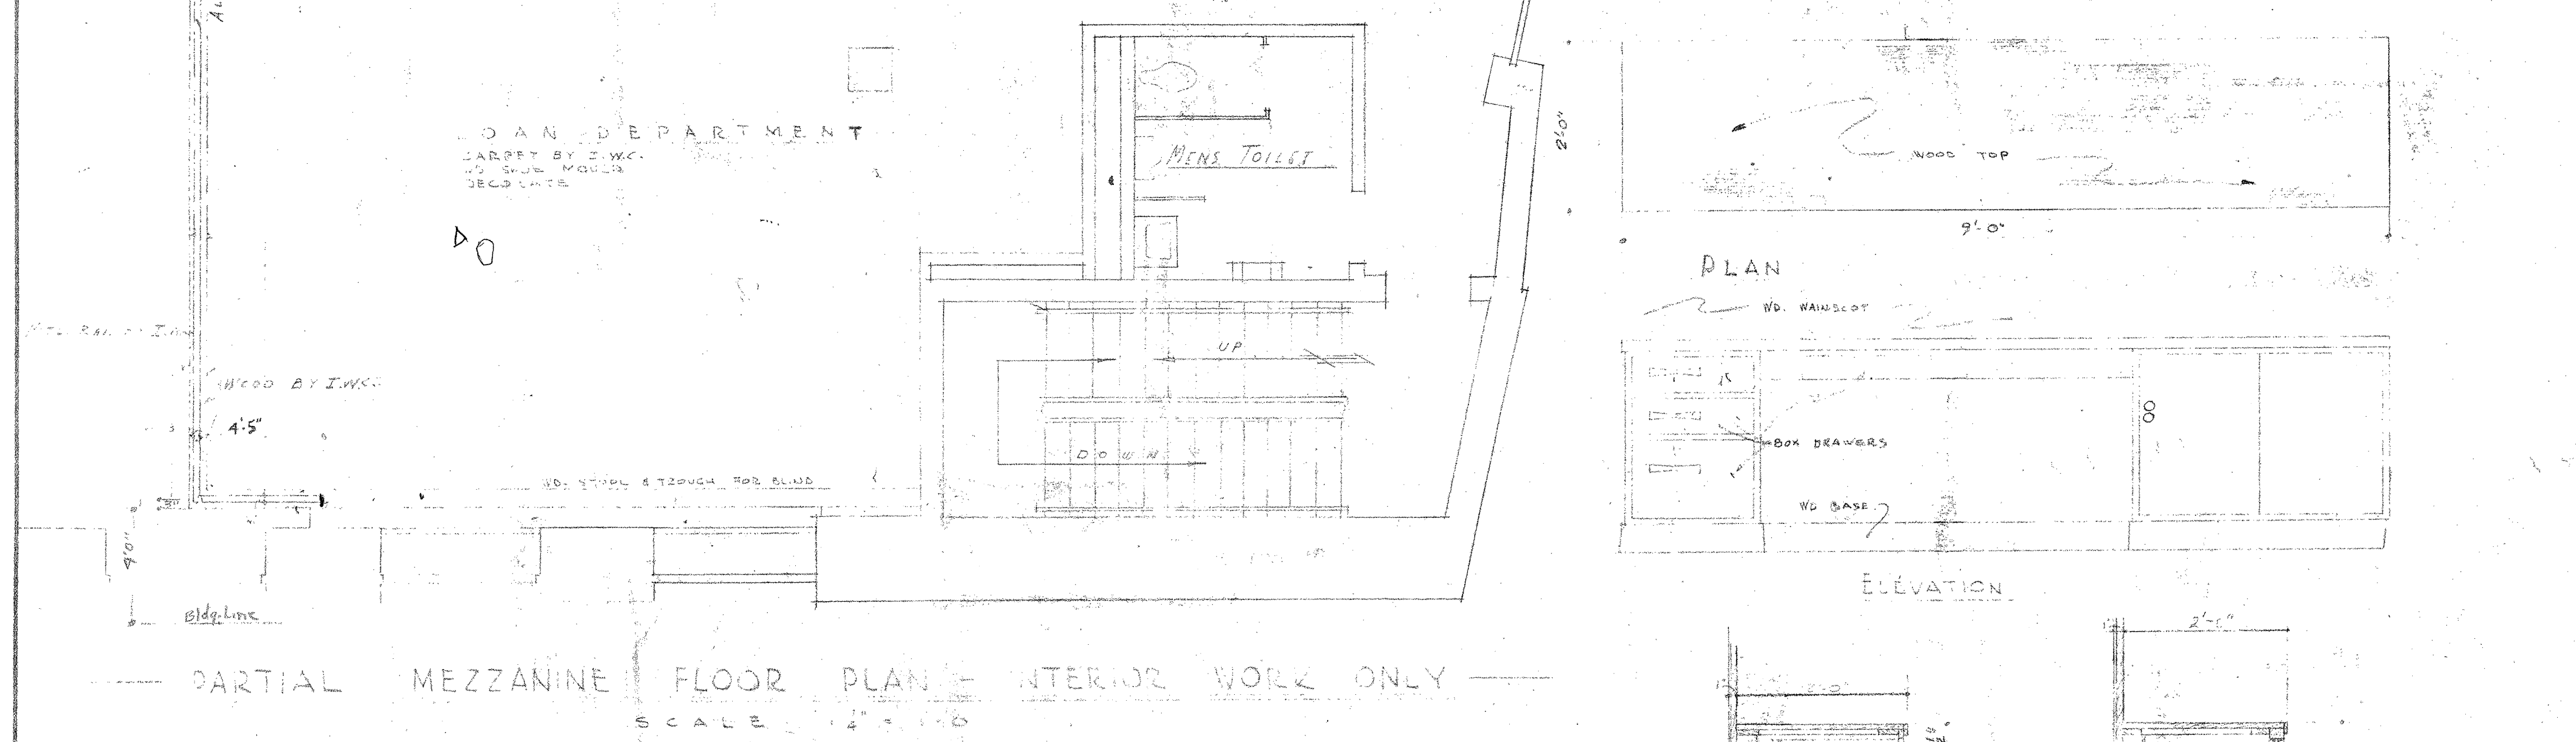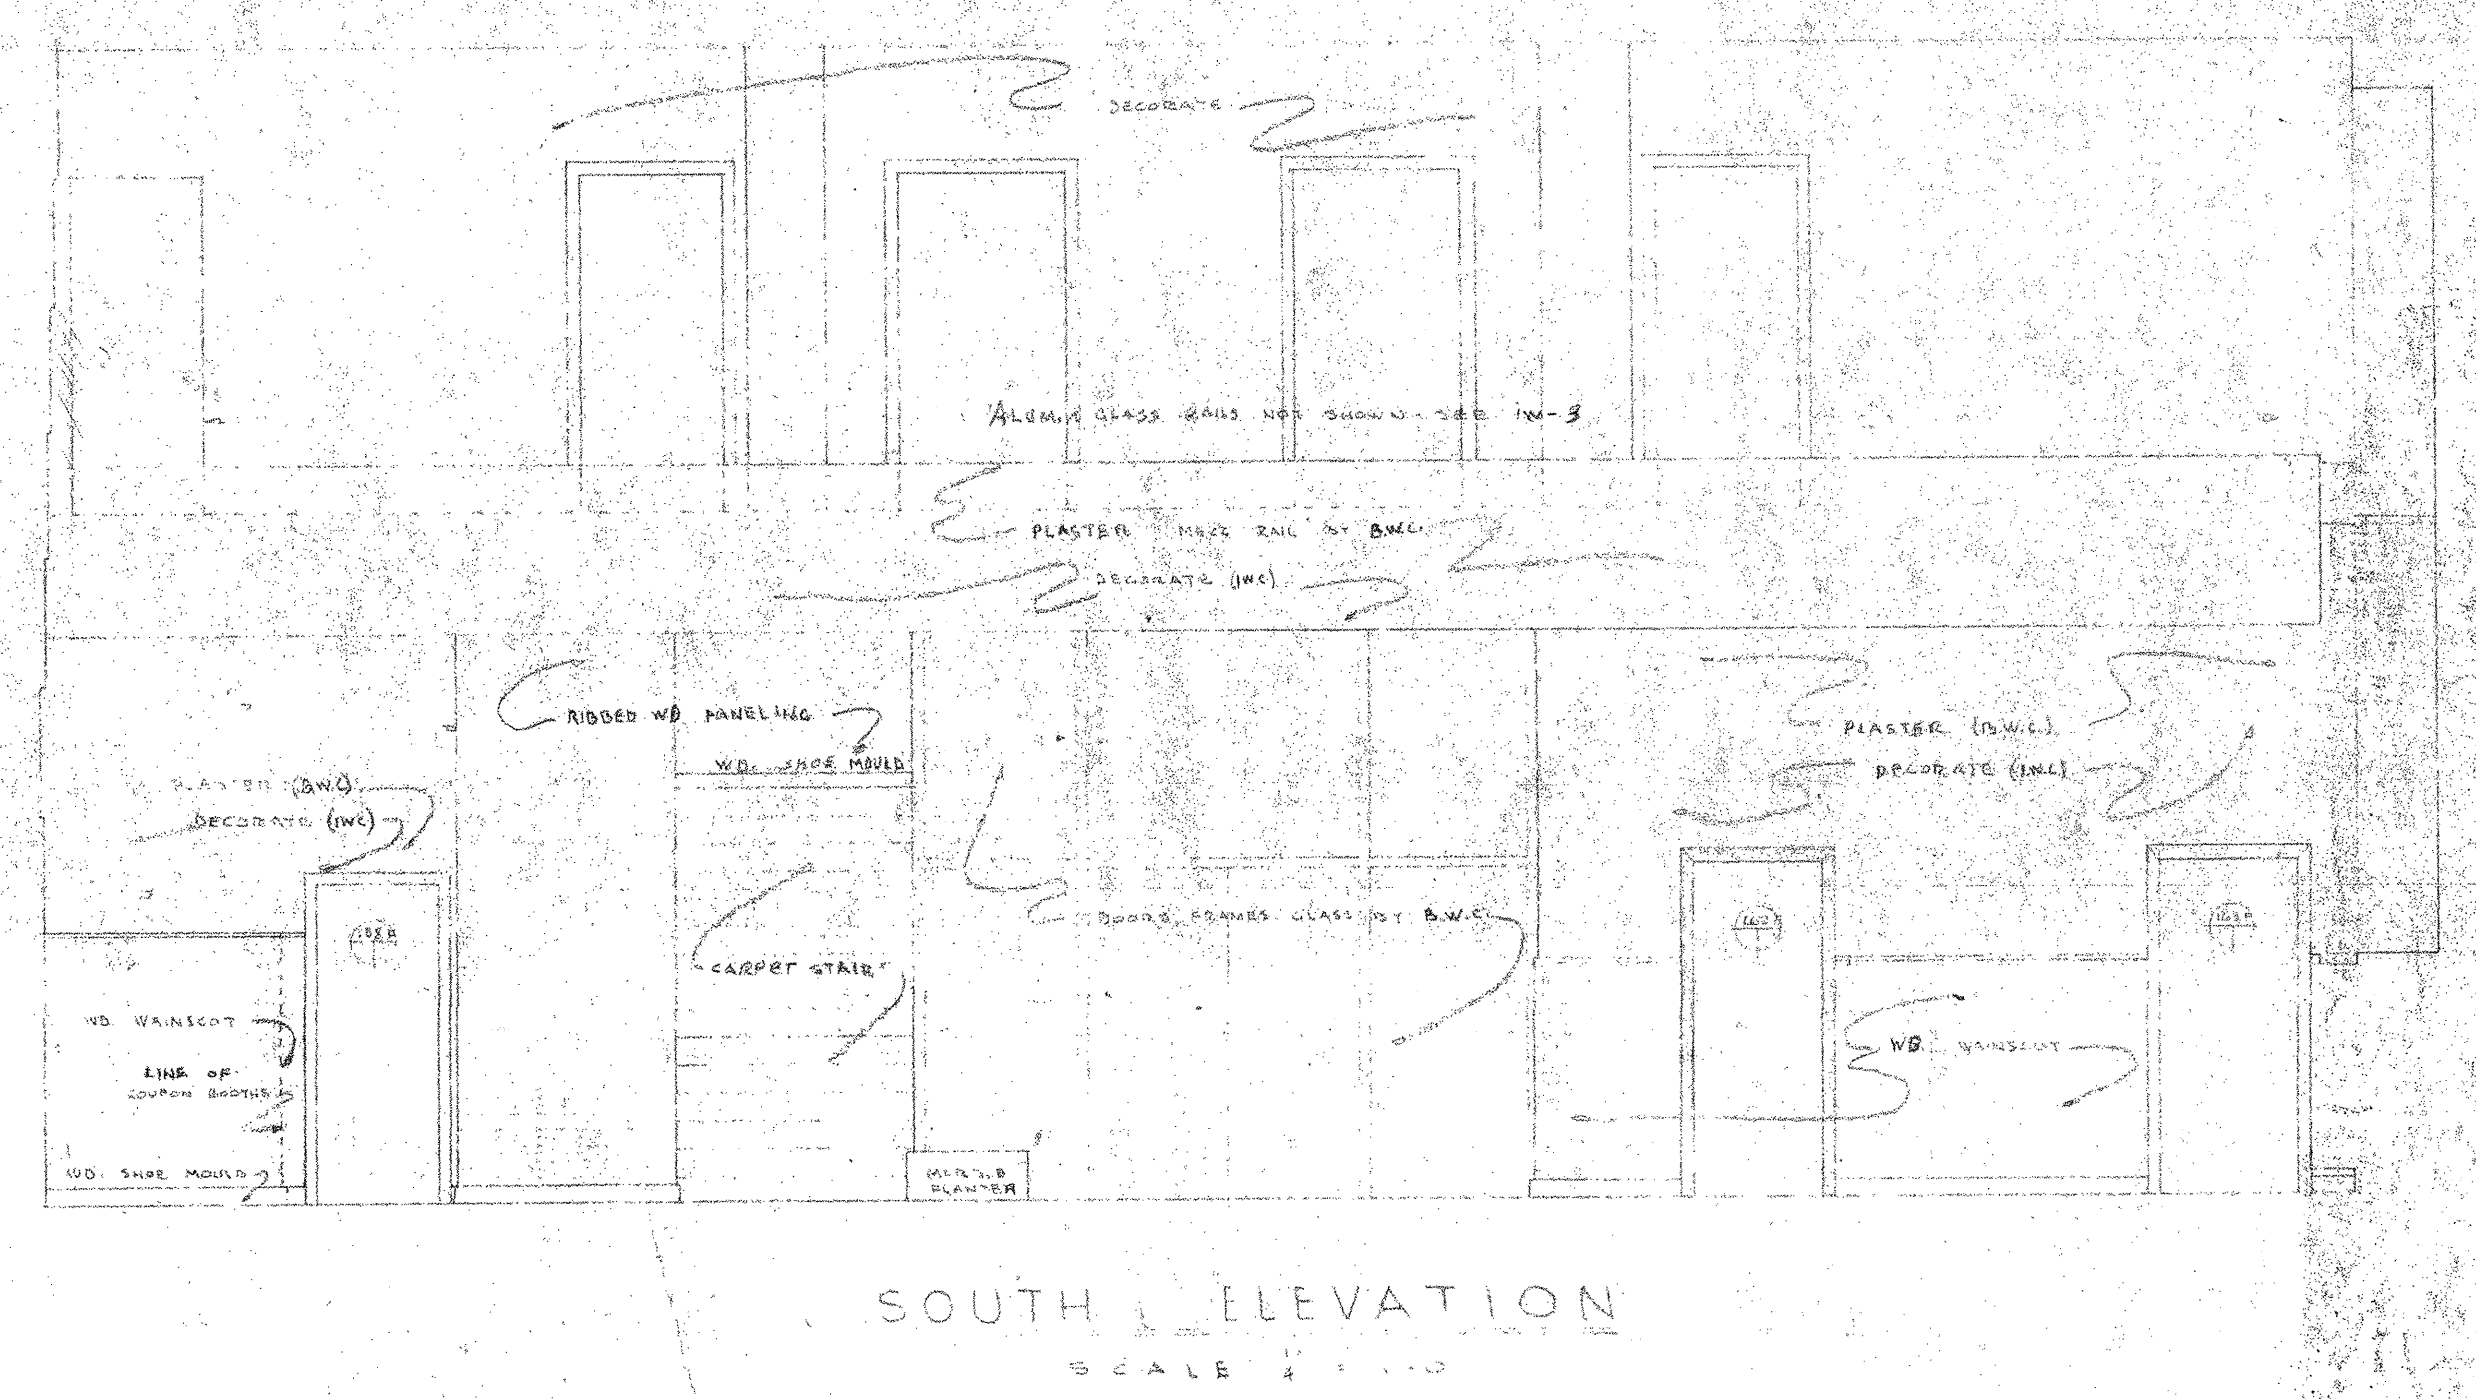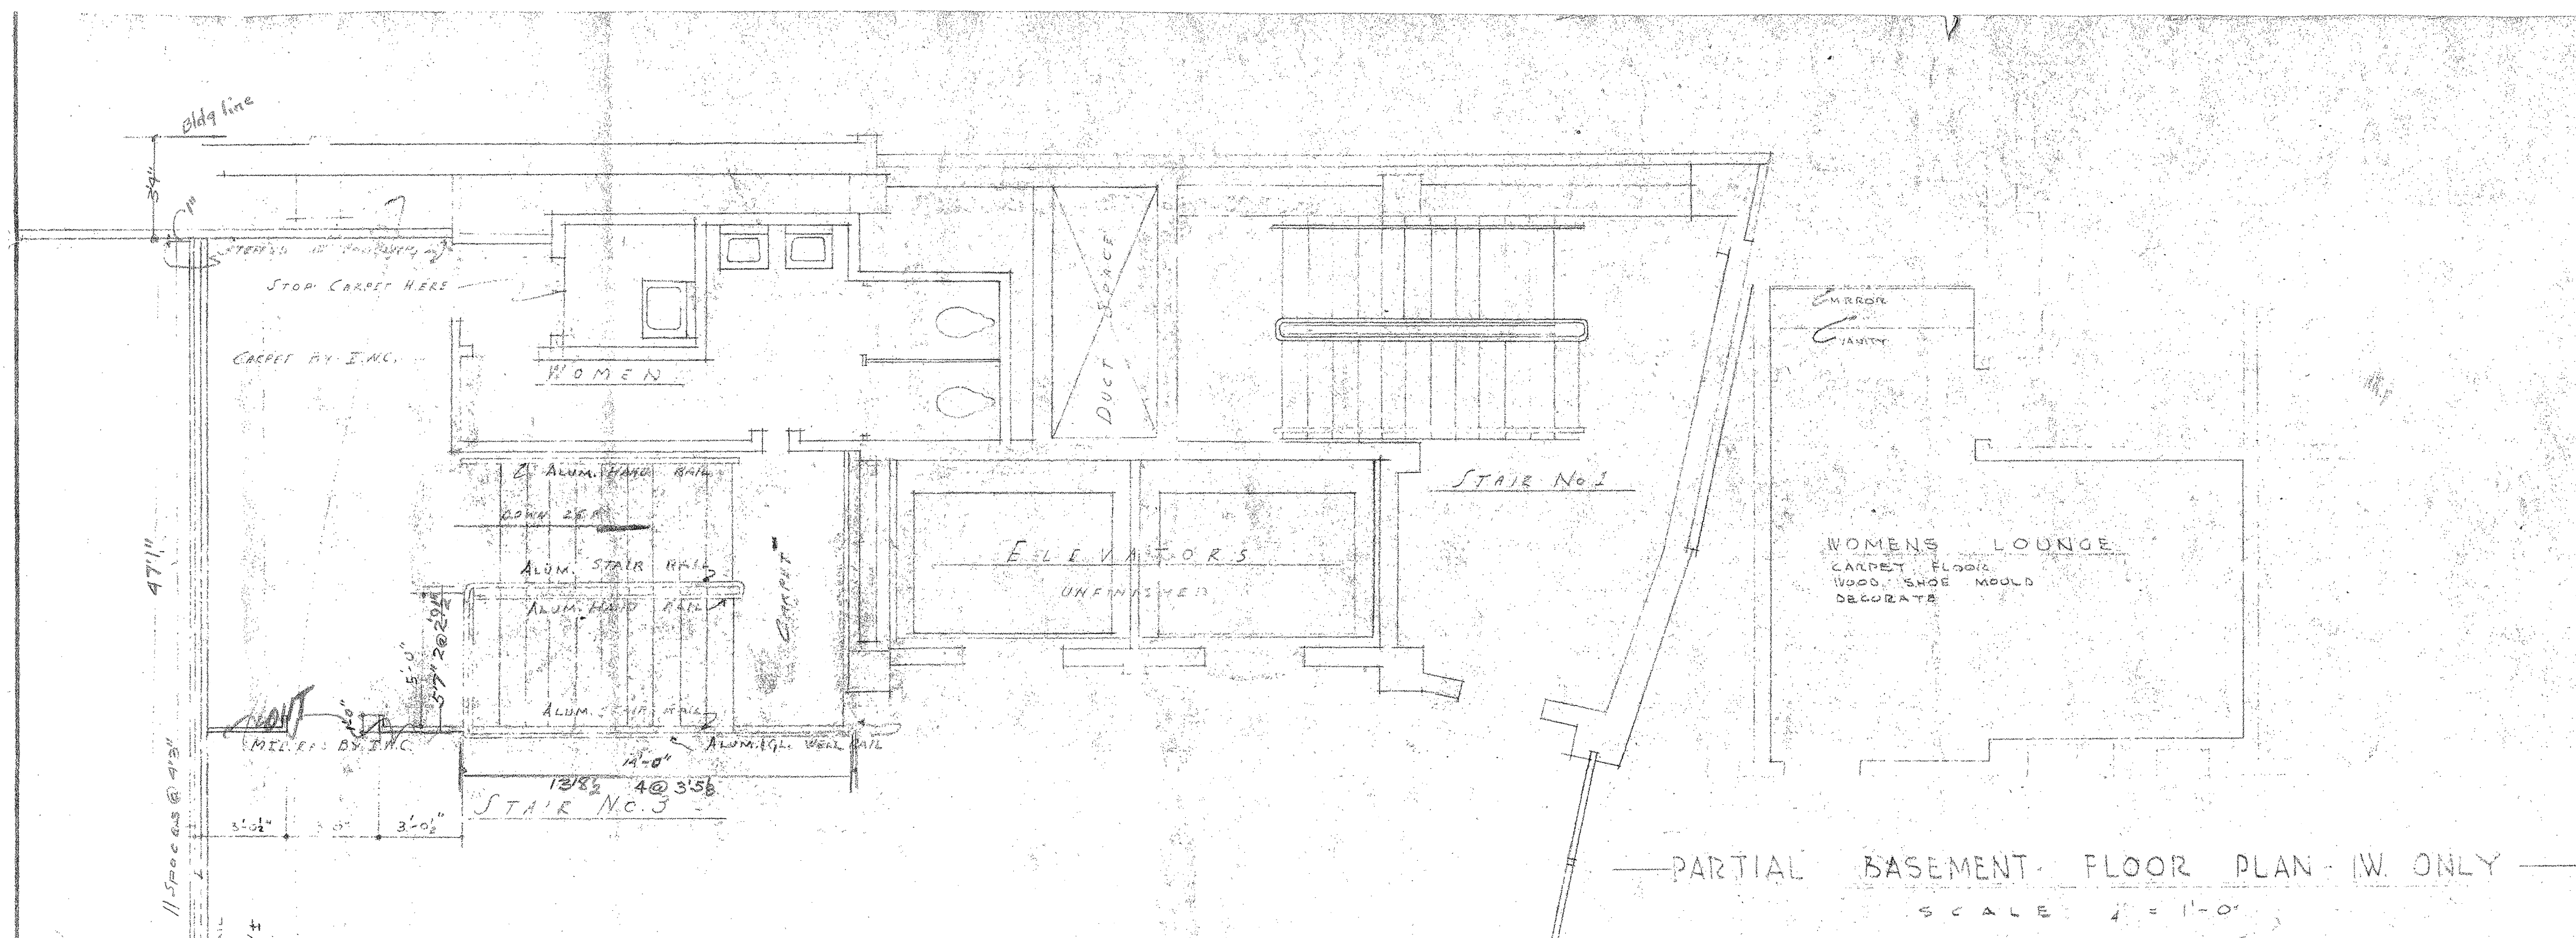

F.S. DETAIL
RIBBED PANEL

Bank Building Corporation
INTERIOR WORK DETAILS

SILVER SPRINGS OFFICE
PERPETUAL BLDG. ASSOCIATION
SILVER SPRINGS, MARYLAND


CHARLES F. JOST
ST. LOUIS, MO.

REVISIONS:


NO.	DATE	DESCRIPTION

W-4


ALL CONTRACTORS SHALL VERIFY CONDITIONS AND CHECK MEASUREMENTS AT THE JOB.

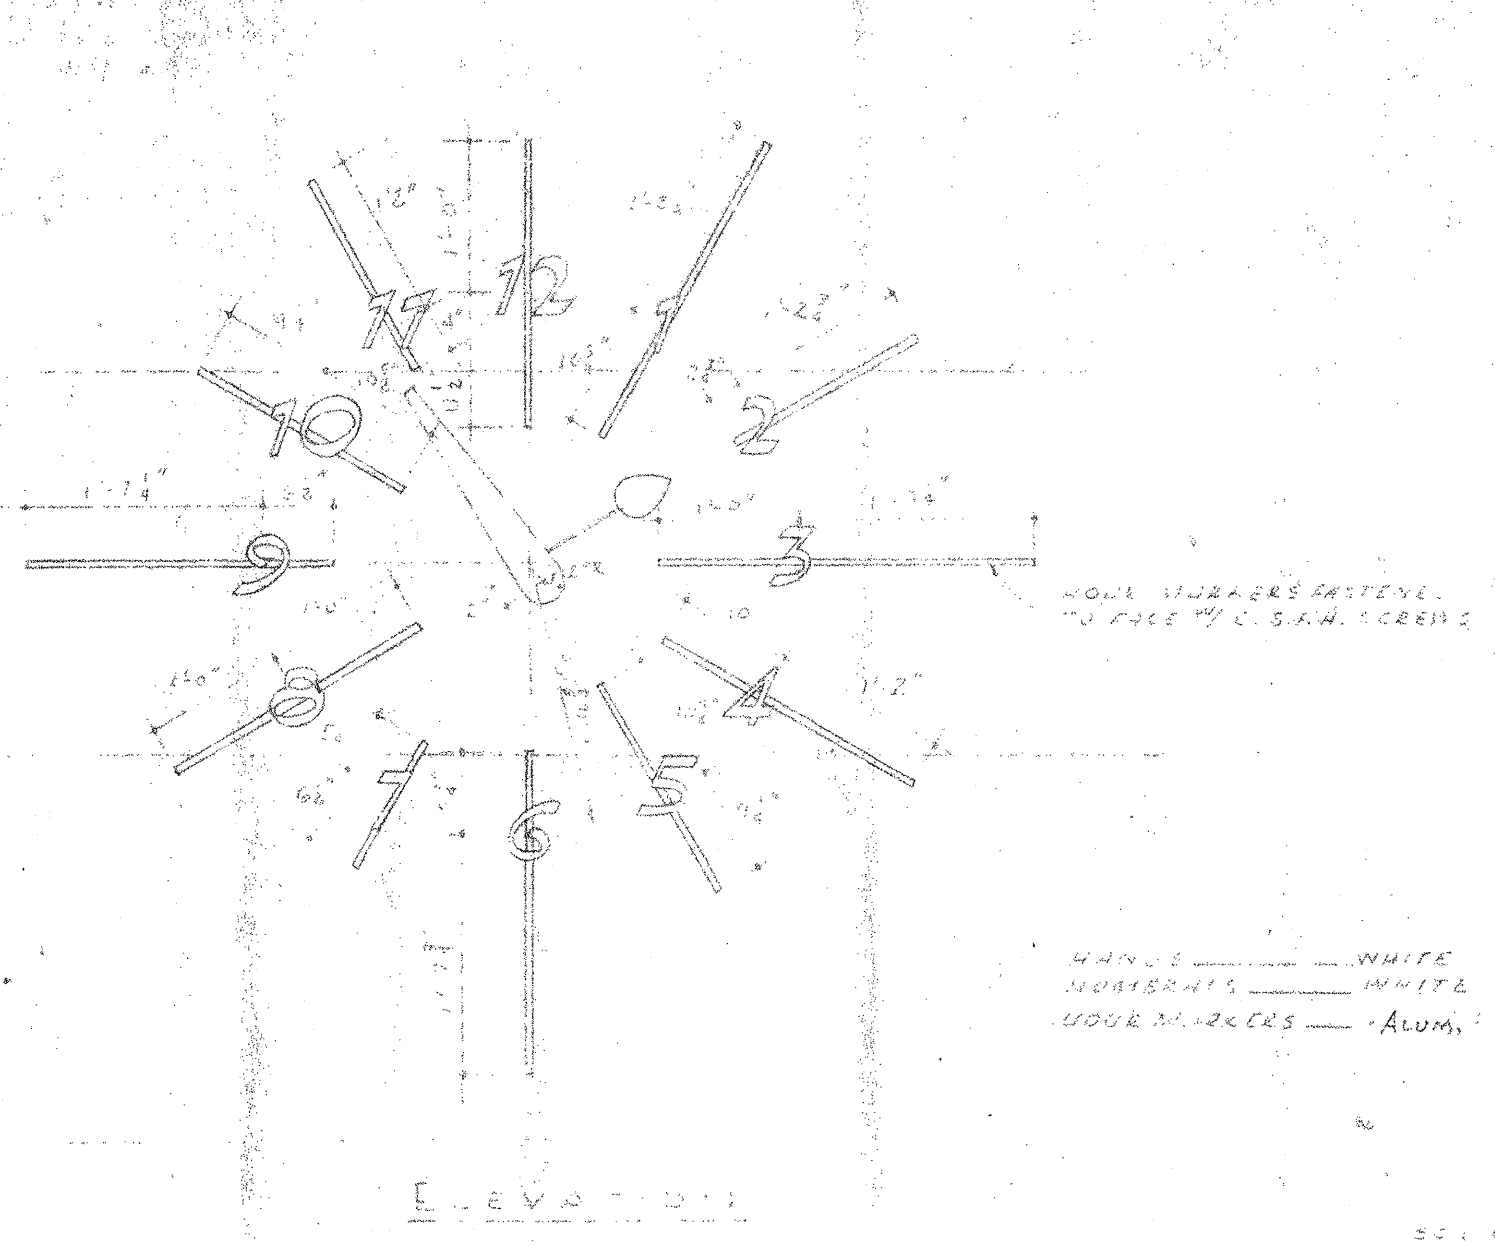

ELEVATION

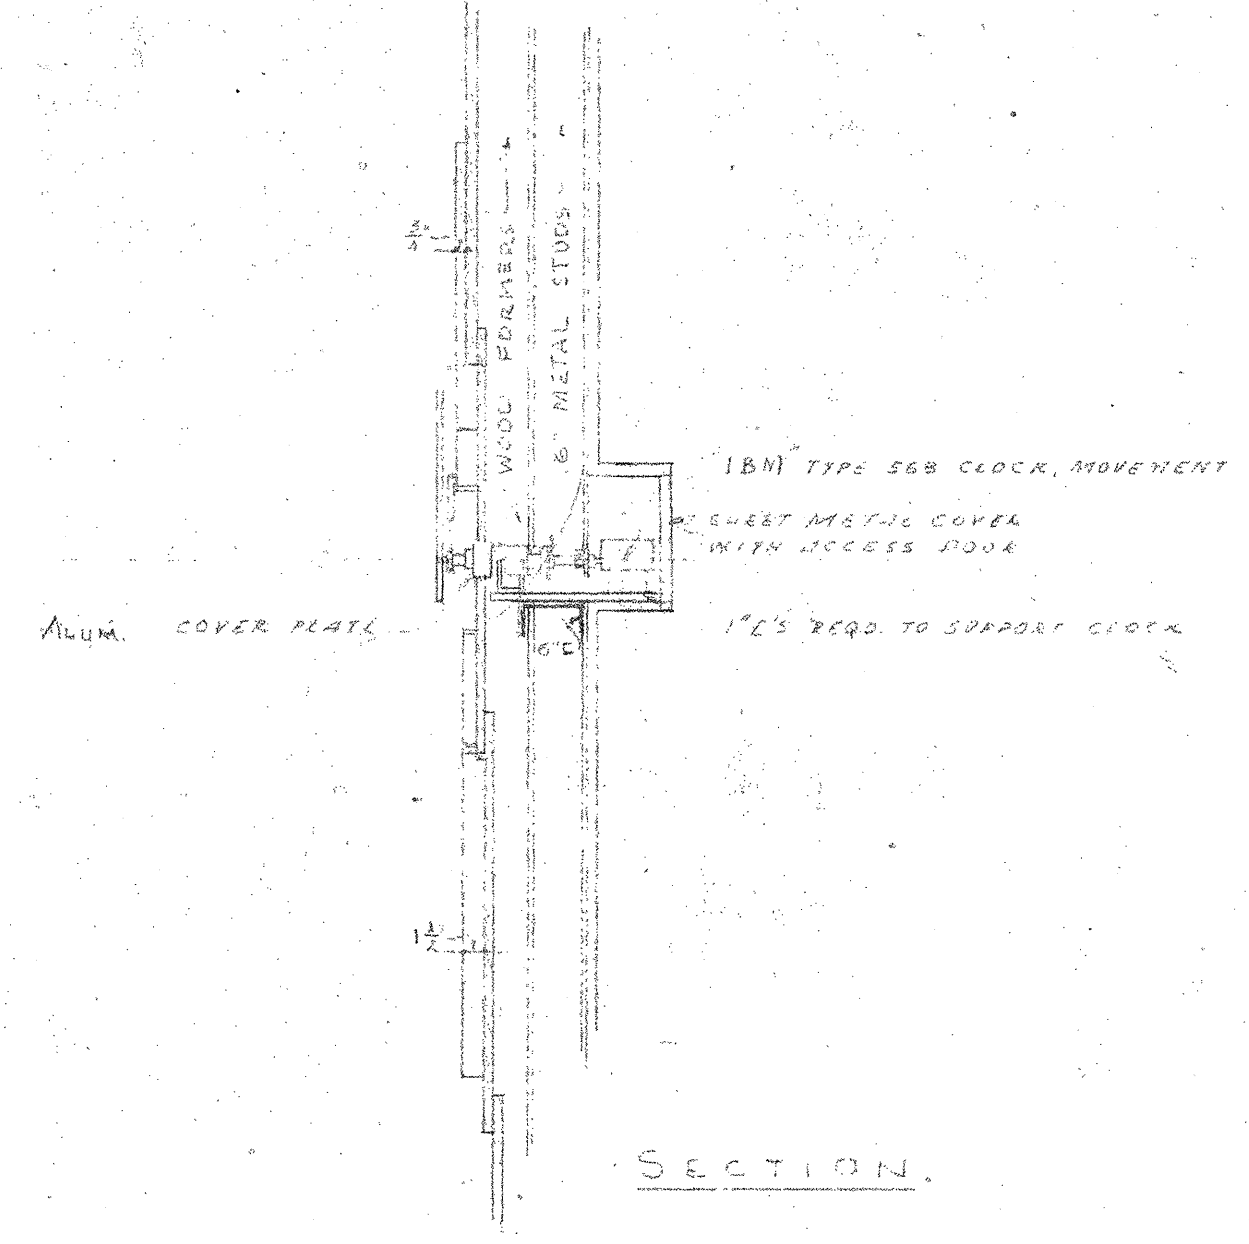


SECTION

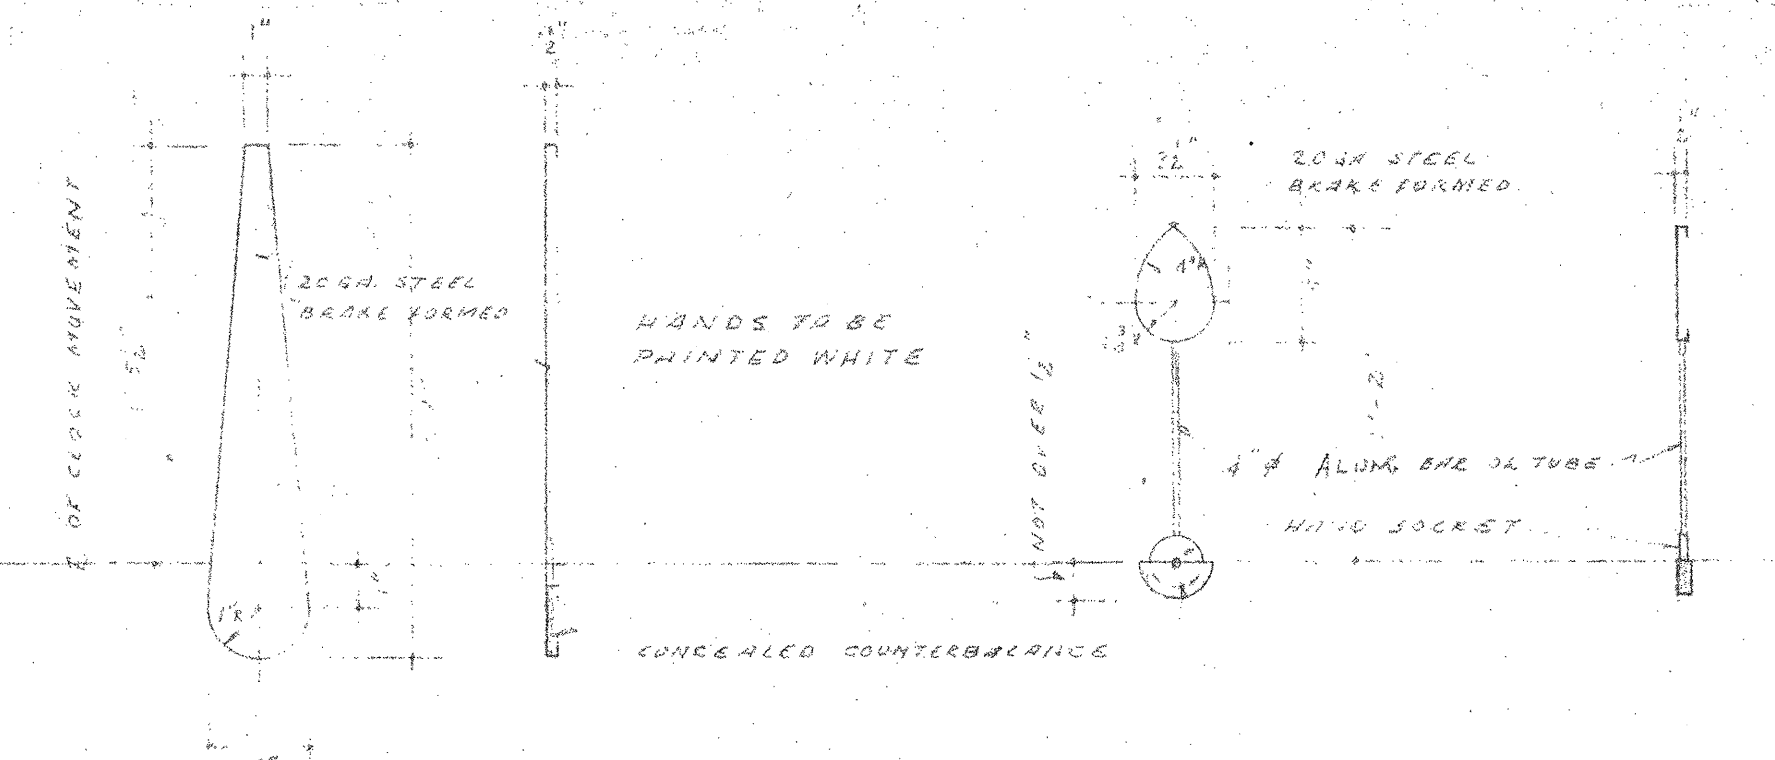

ELEV. SECT. MINUTE HAND SCALE 1/2" = 1"

ELEV. SECT. HOUR HAND SCALE 1/2" = 1"

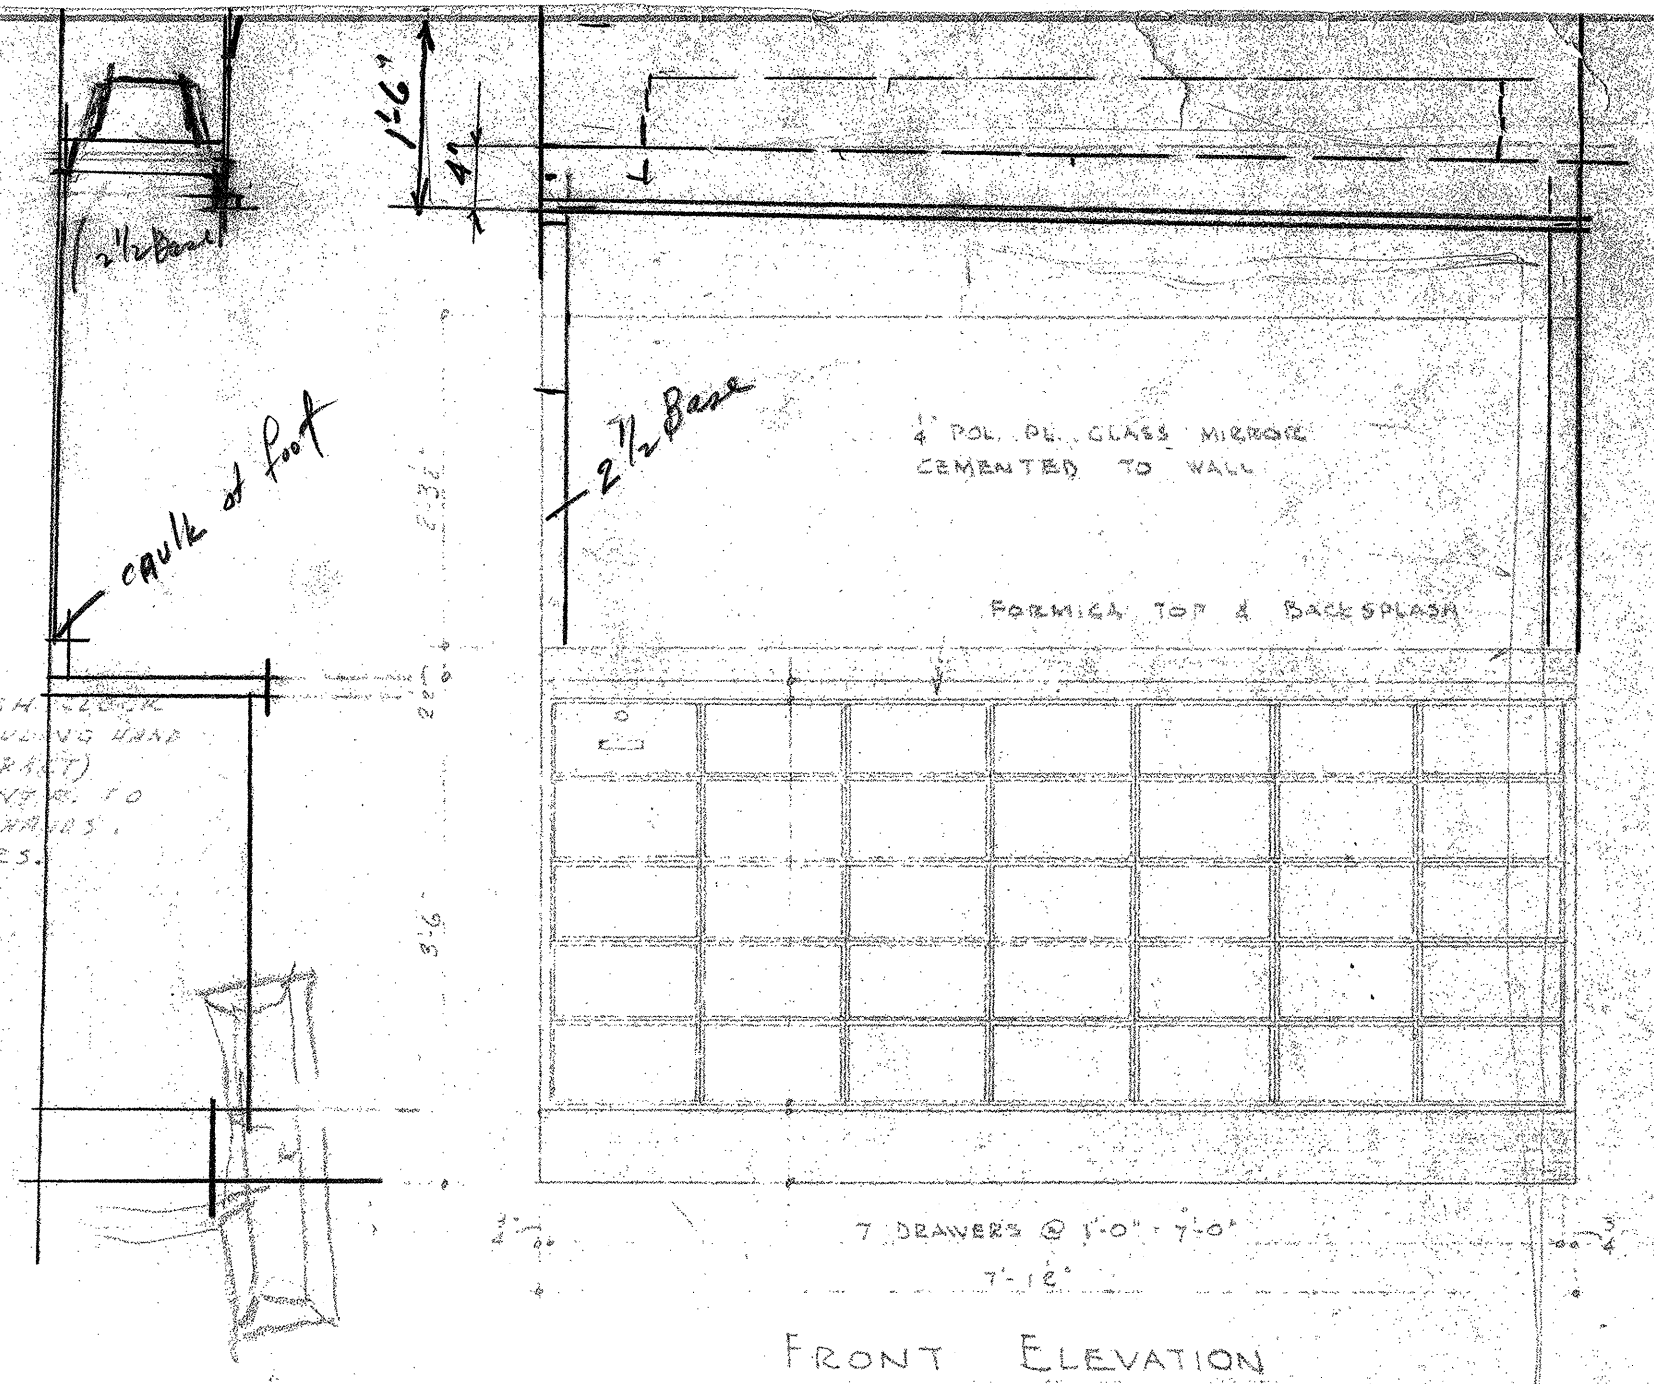


FRONT ELEVATION SCALE 1/2" = 1"




DETAIL OF NUMERALS SCALE 1/2" = 1"


CROSS DETAILS - NORTH WALL - PUBLIC LOBBY

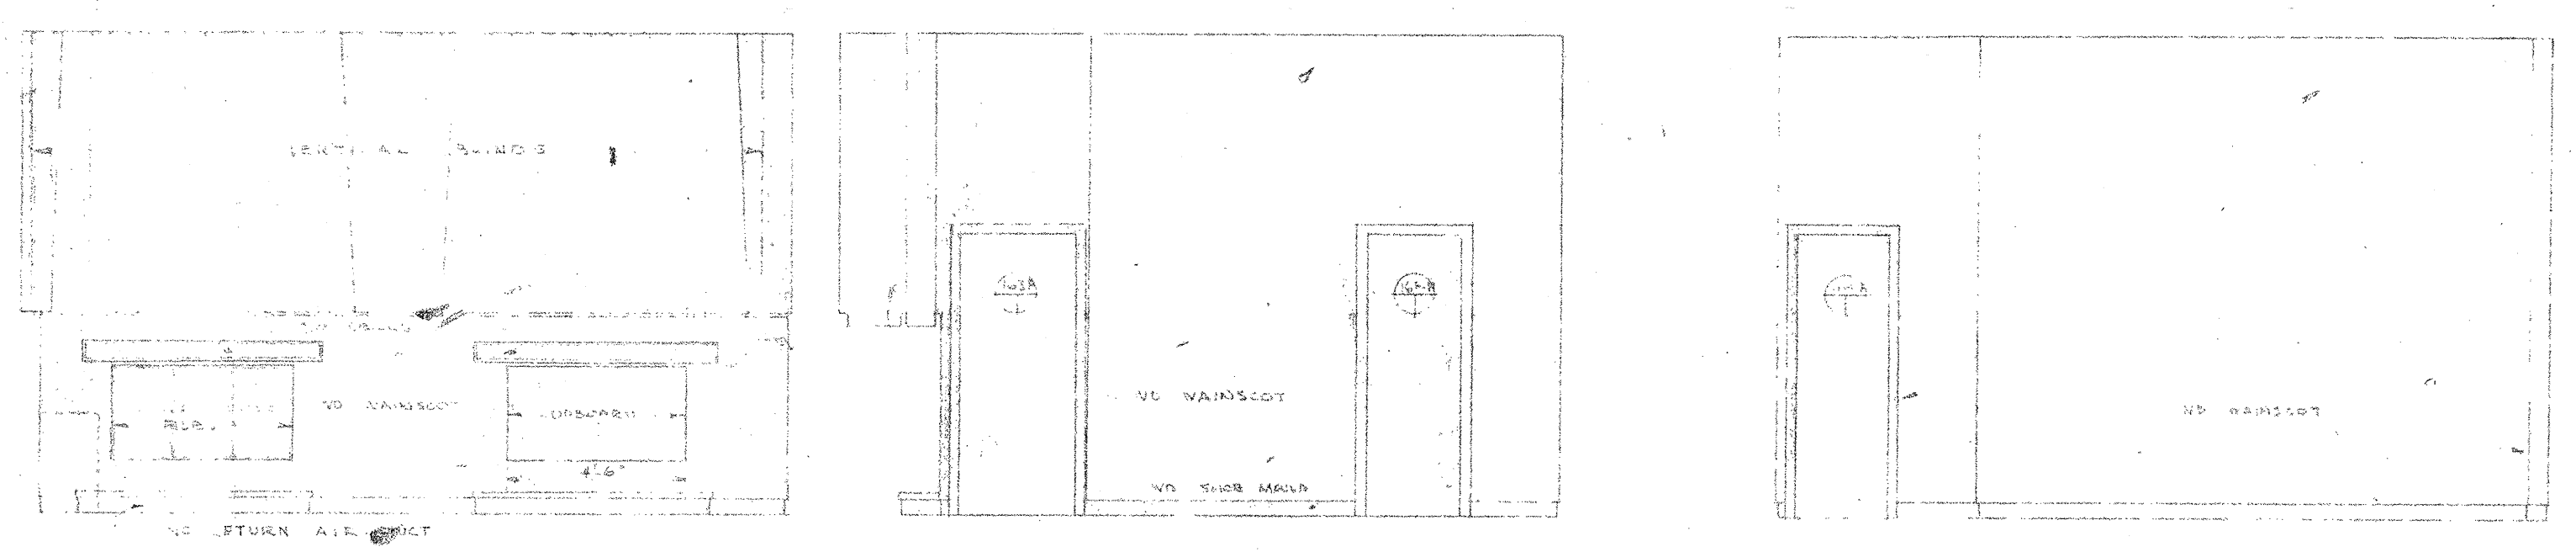


MANAGER'S OFFICE SCALE 1/2" = 1"

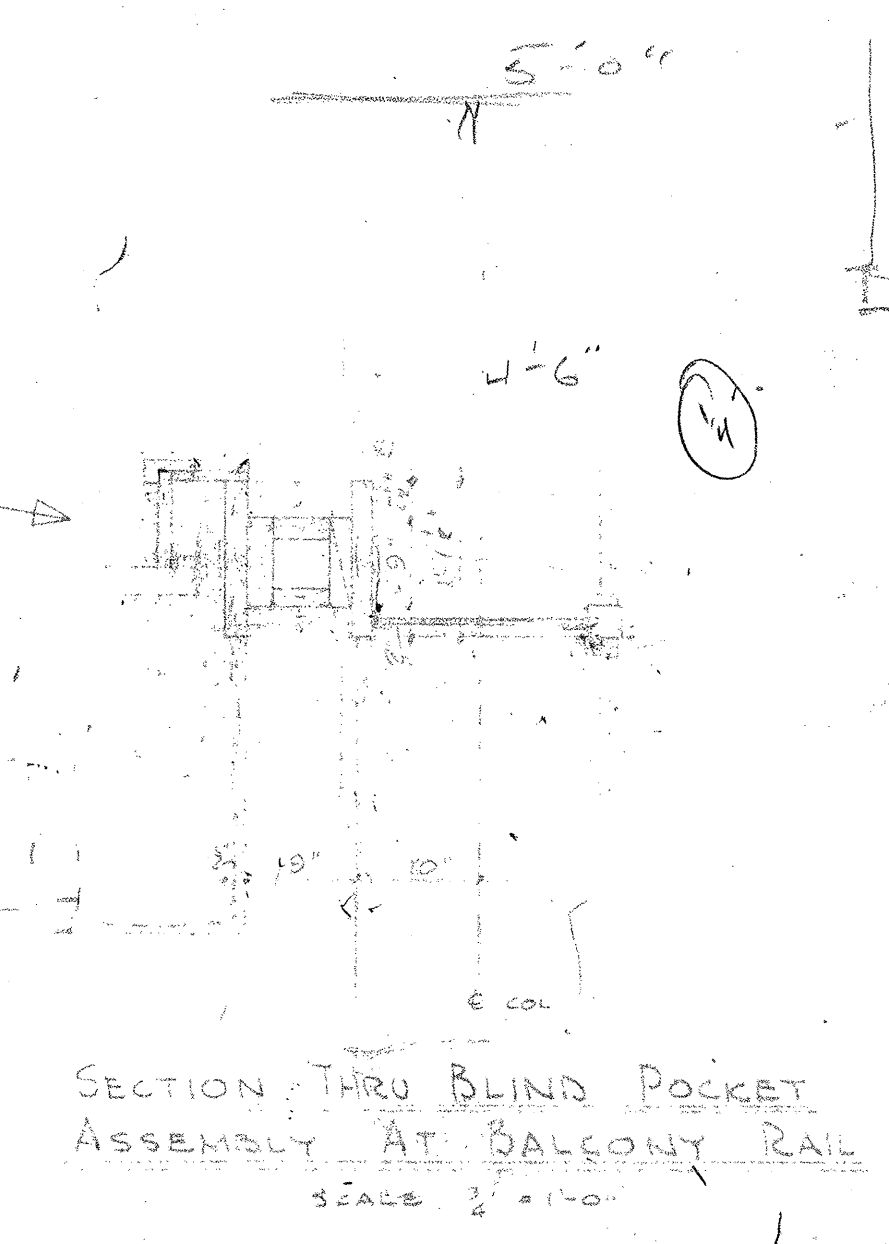


SECTION THRU BLIND POCKET ASSEMBLY AT BALCONY RAIL SCALE 1/2" = 1"

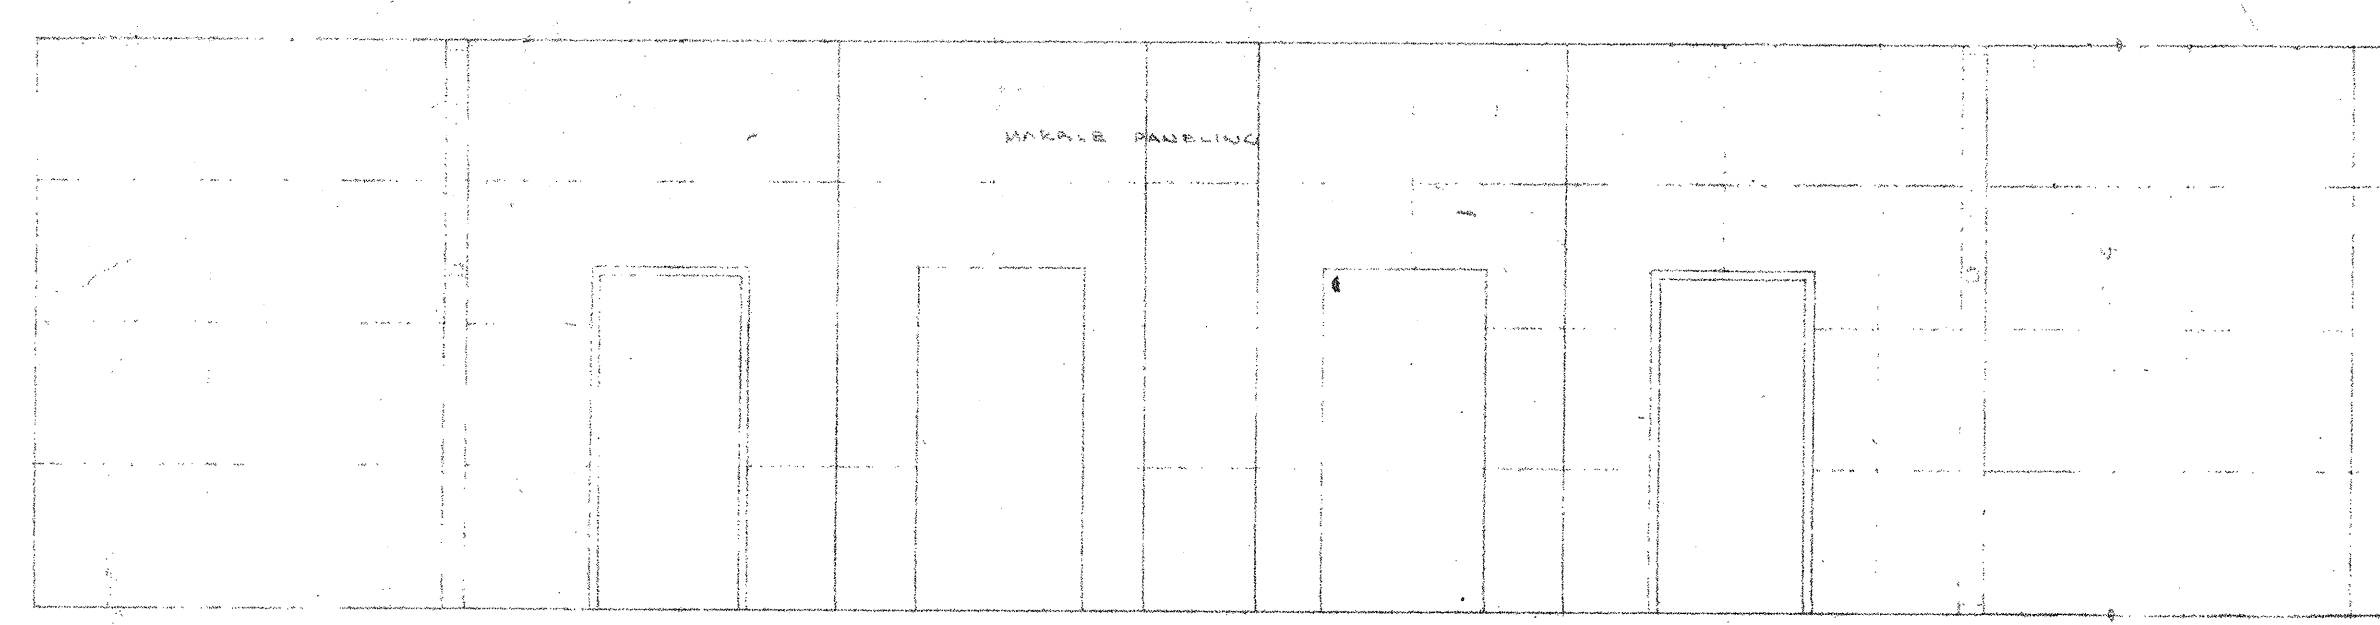


NORTH ELEVATION

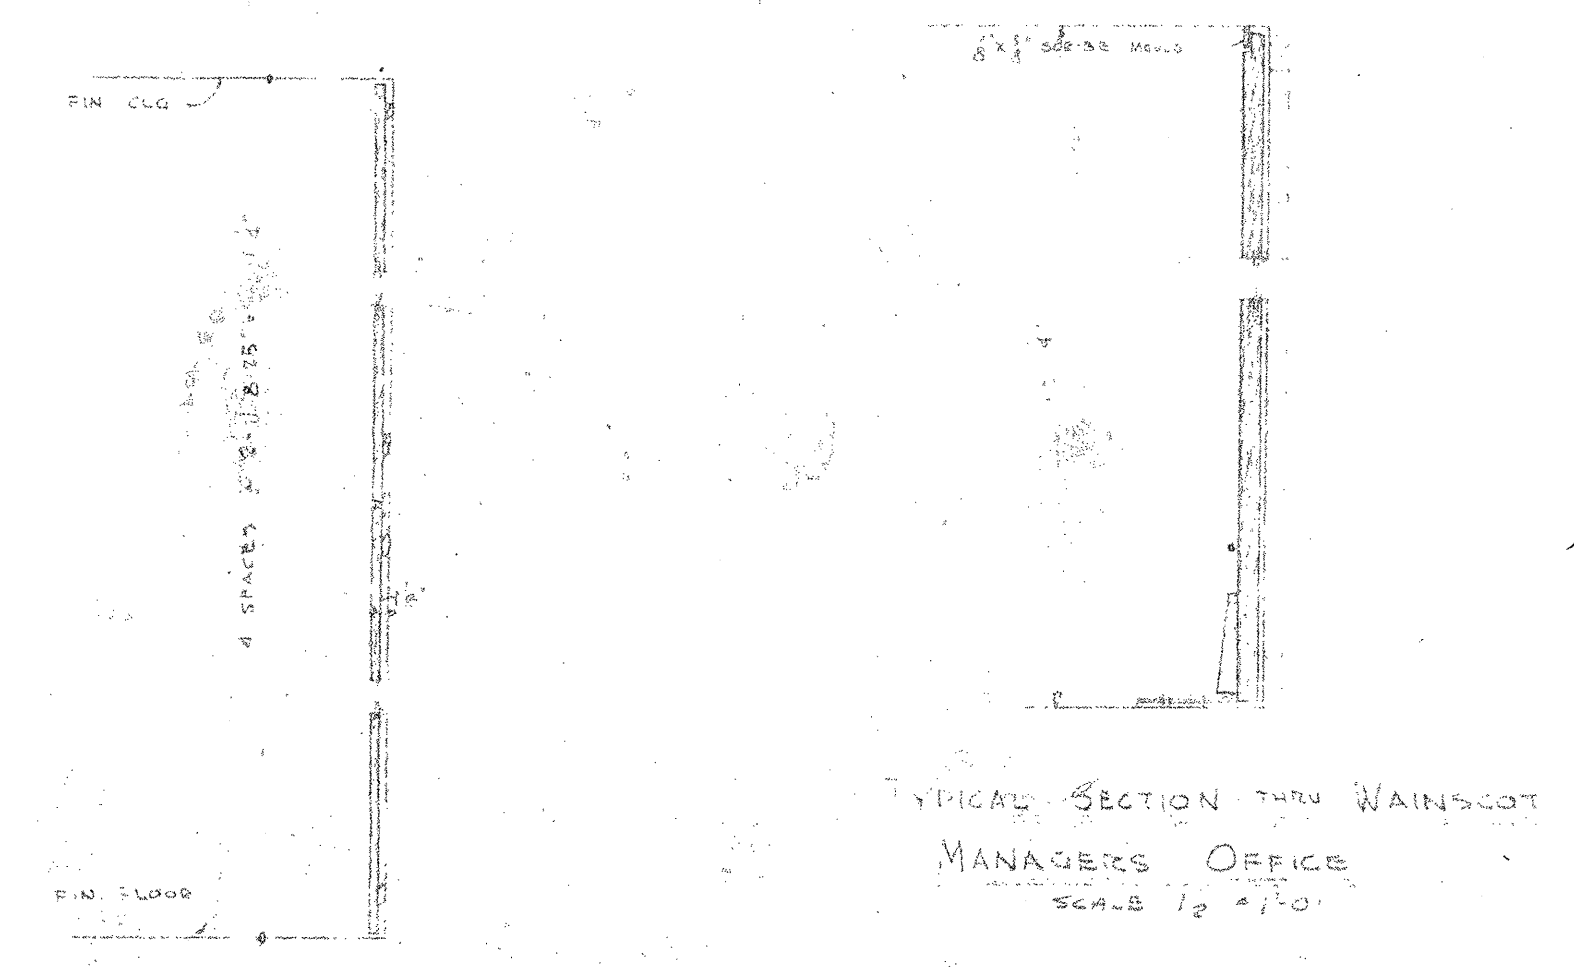

TYPICAL SECTION THRU MARBLE PANELING SCALE 3/4" = 1"

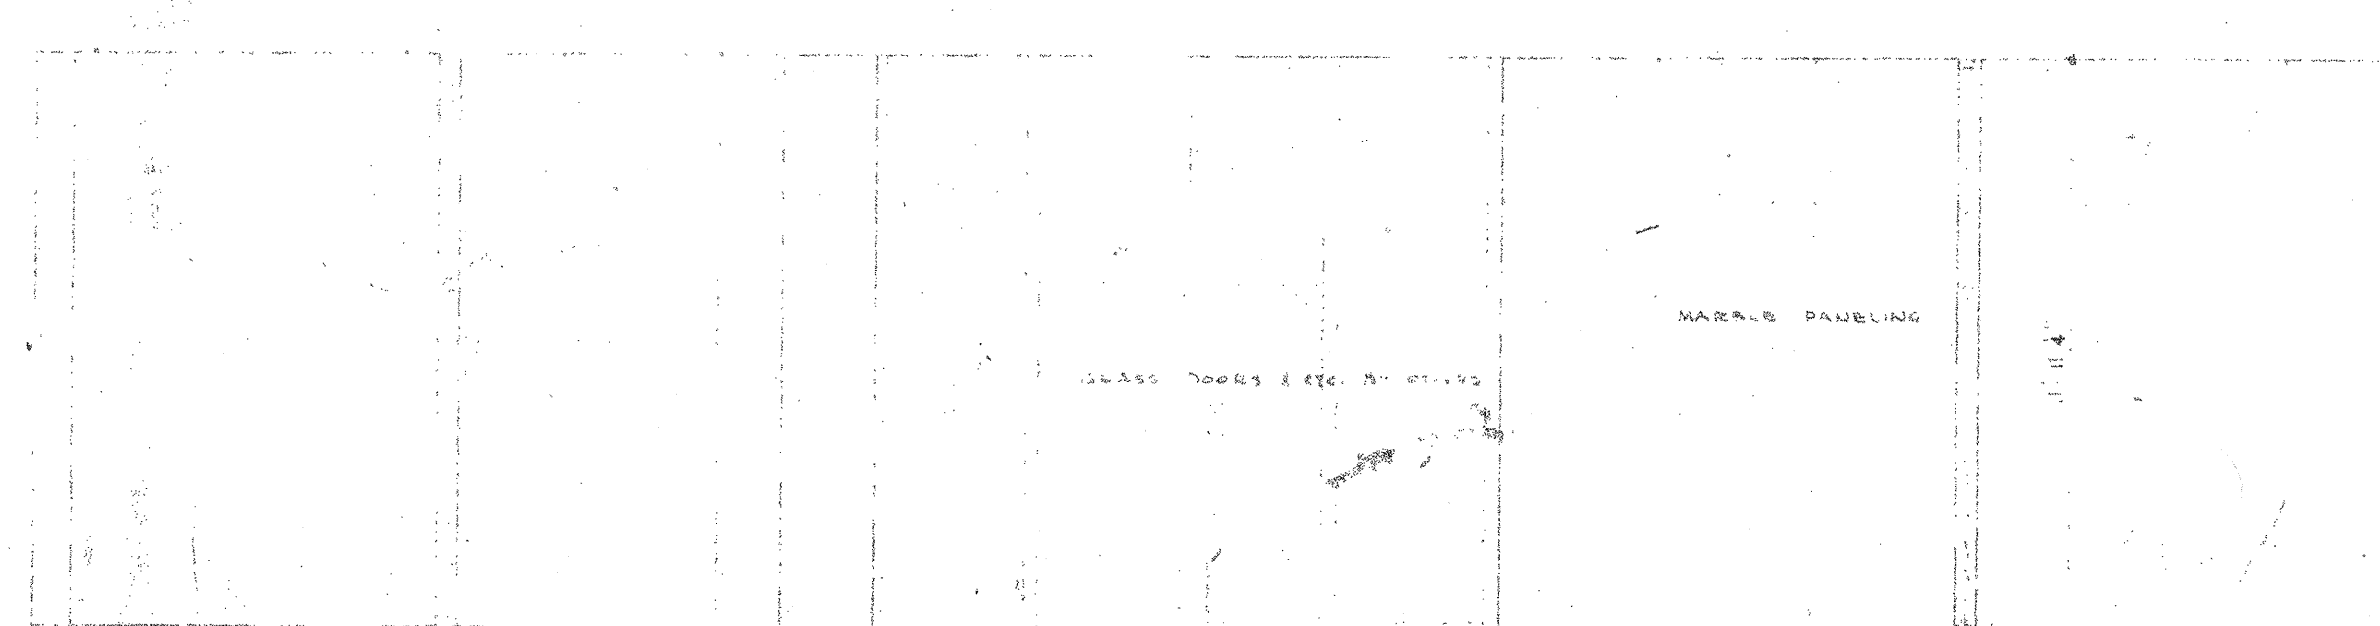


SOUTH ELEVATION

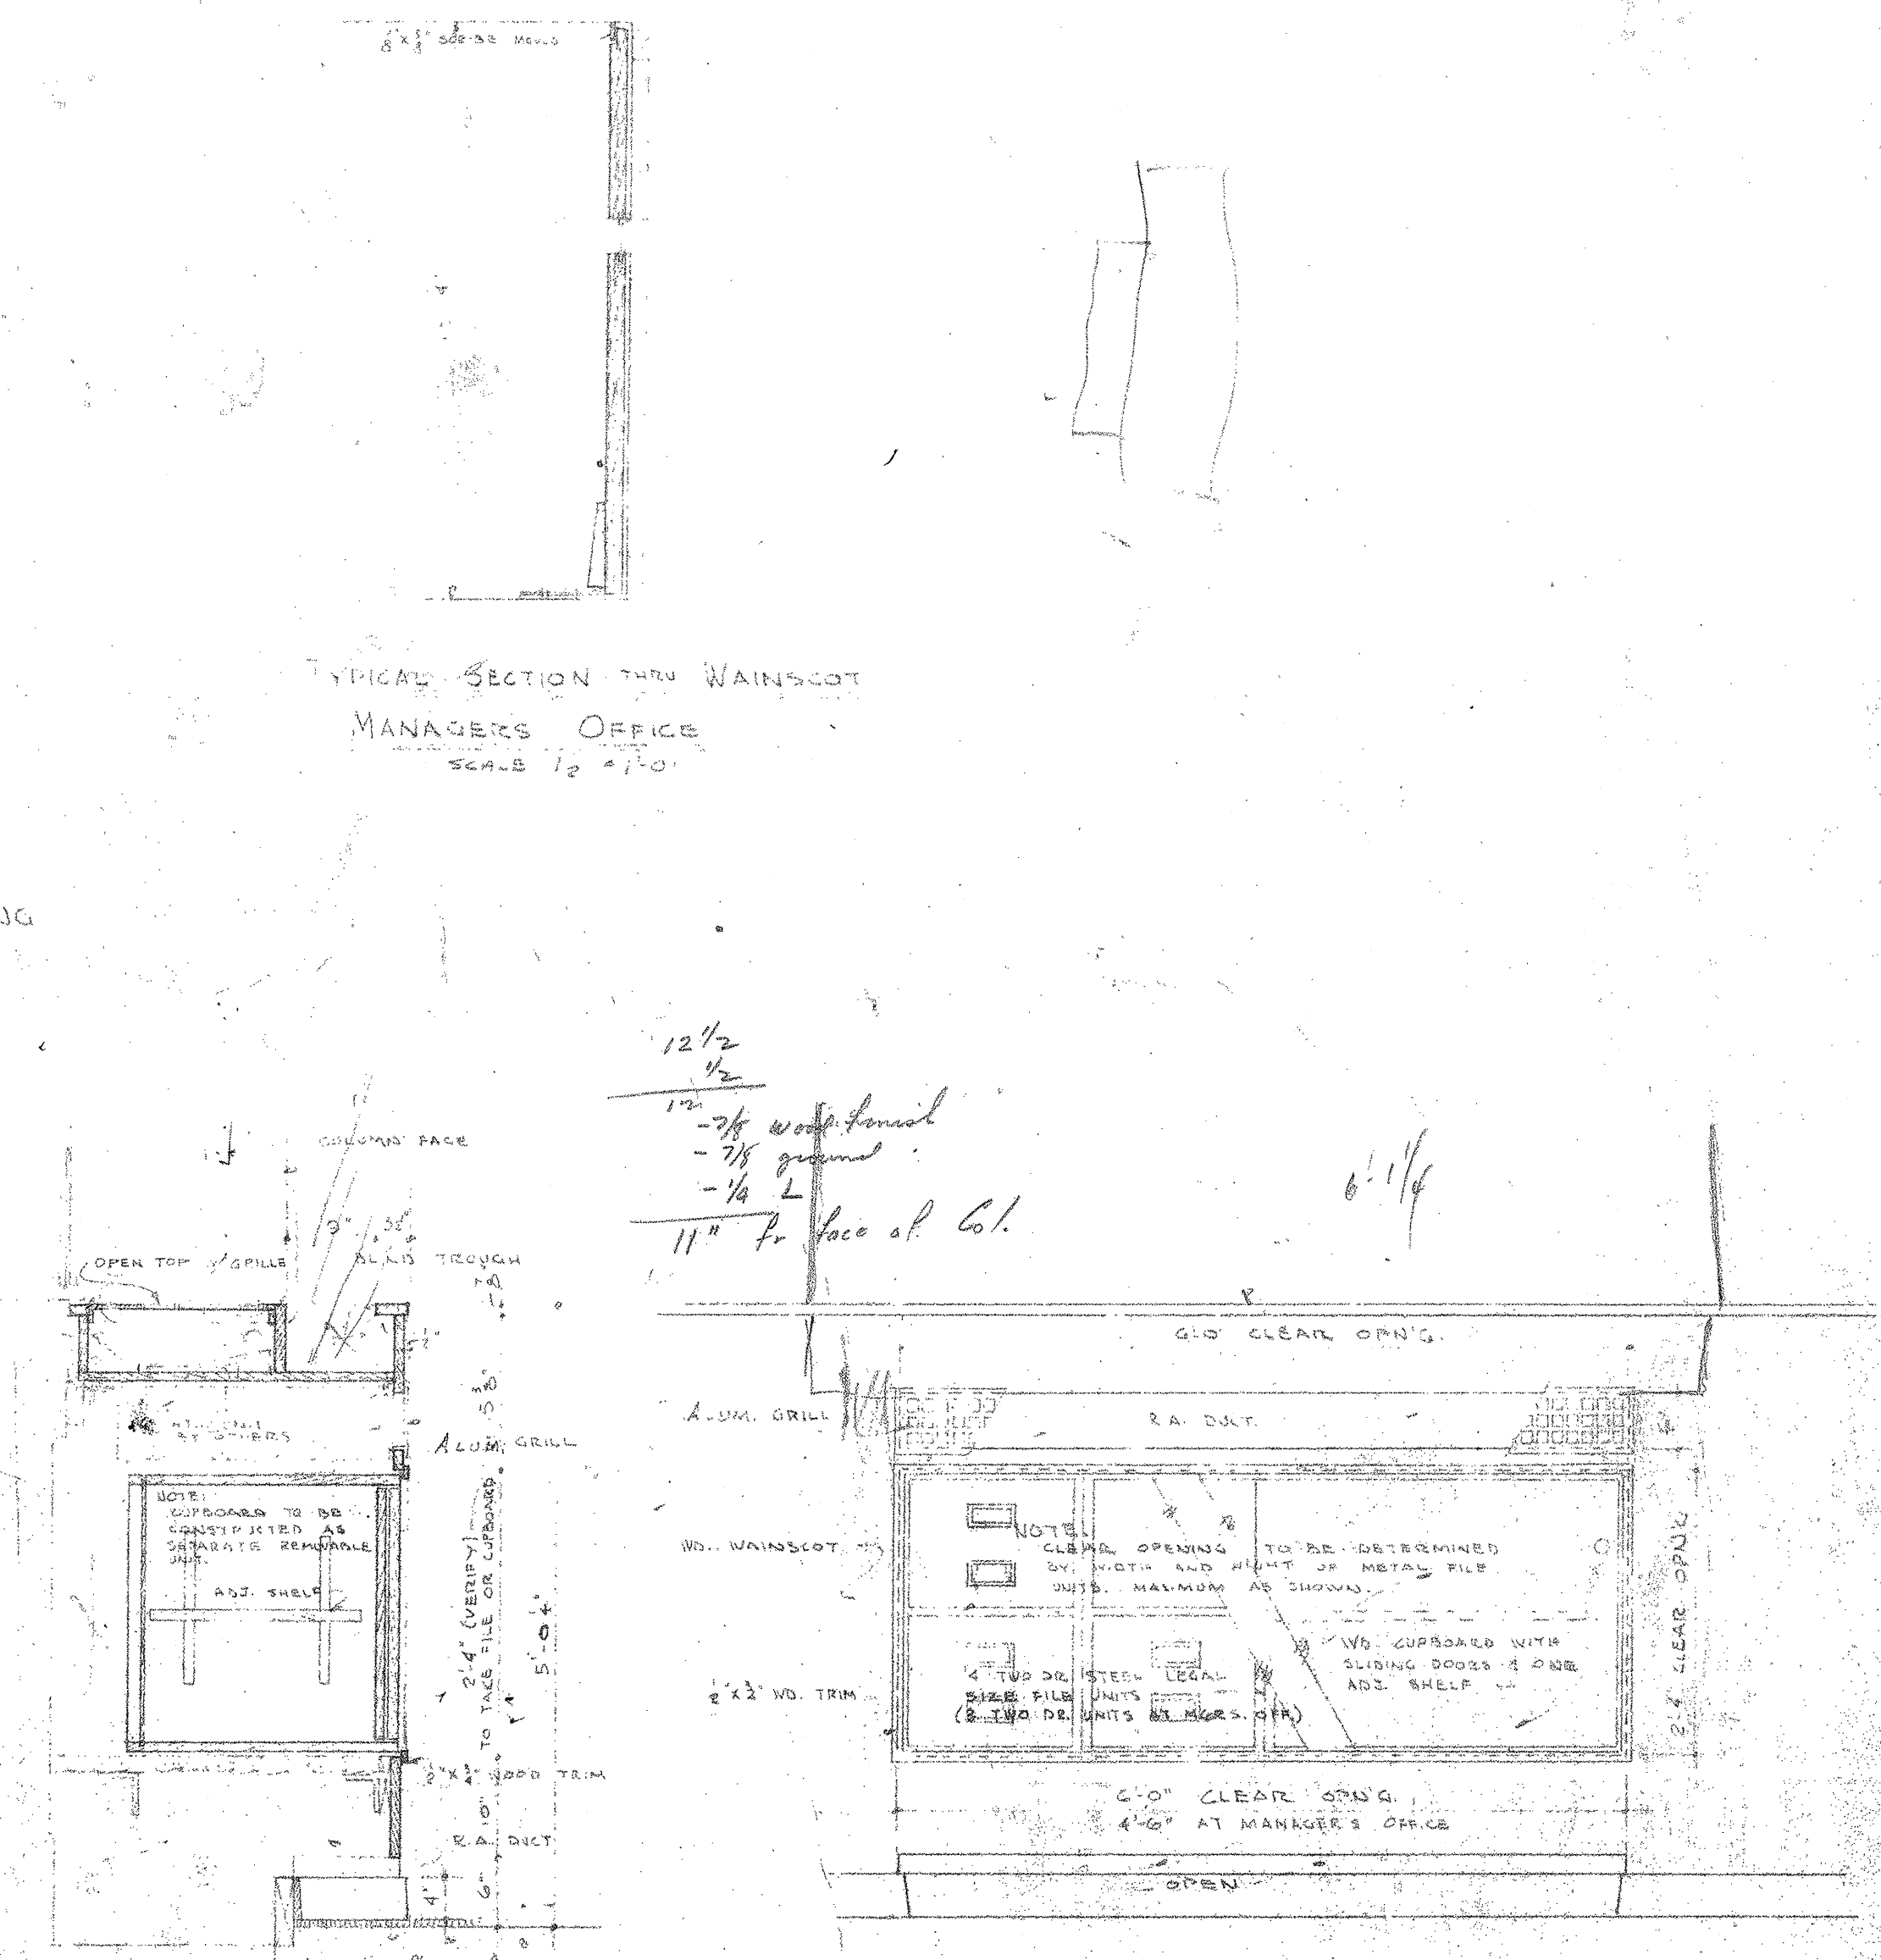

TYPICAL SECTION


TYPICAL ELEVATION

DETAIL OF OPENING FOR STORAGE CUPBOARD & FILE UNITS IN MGR'S OFFICE, OFFICERS SPACE & NEW ACCOUNTS SCALE 3/4" = 1"

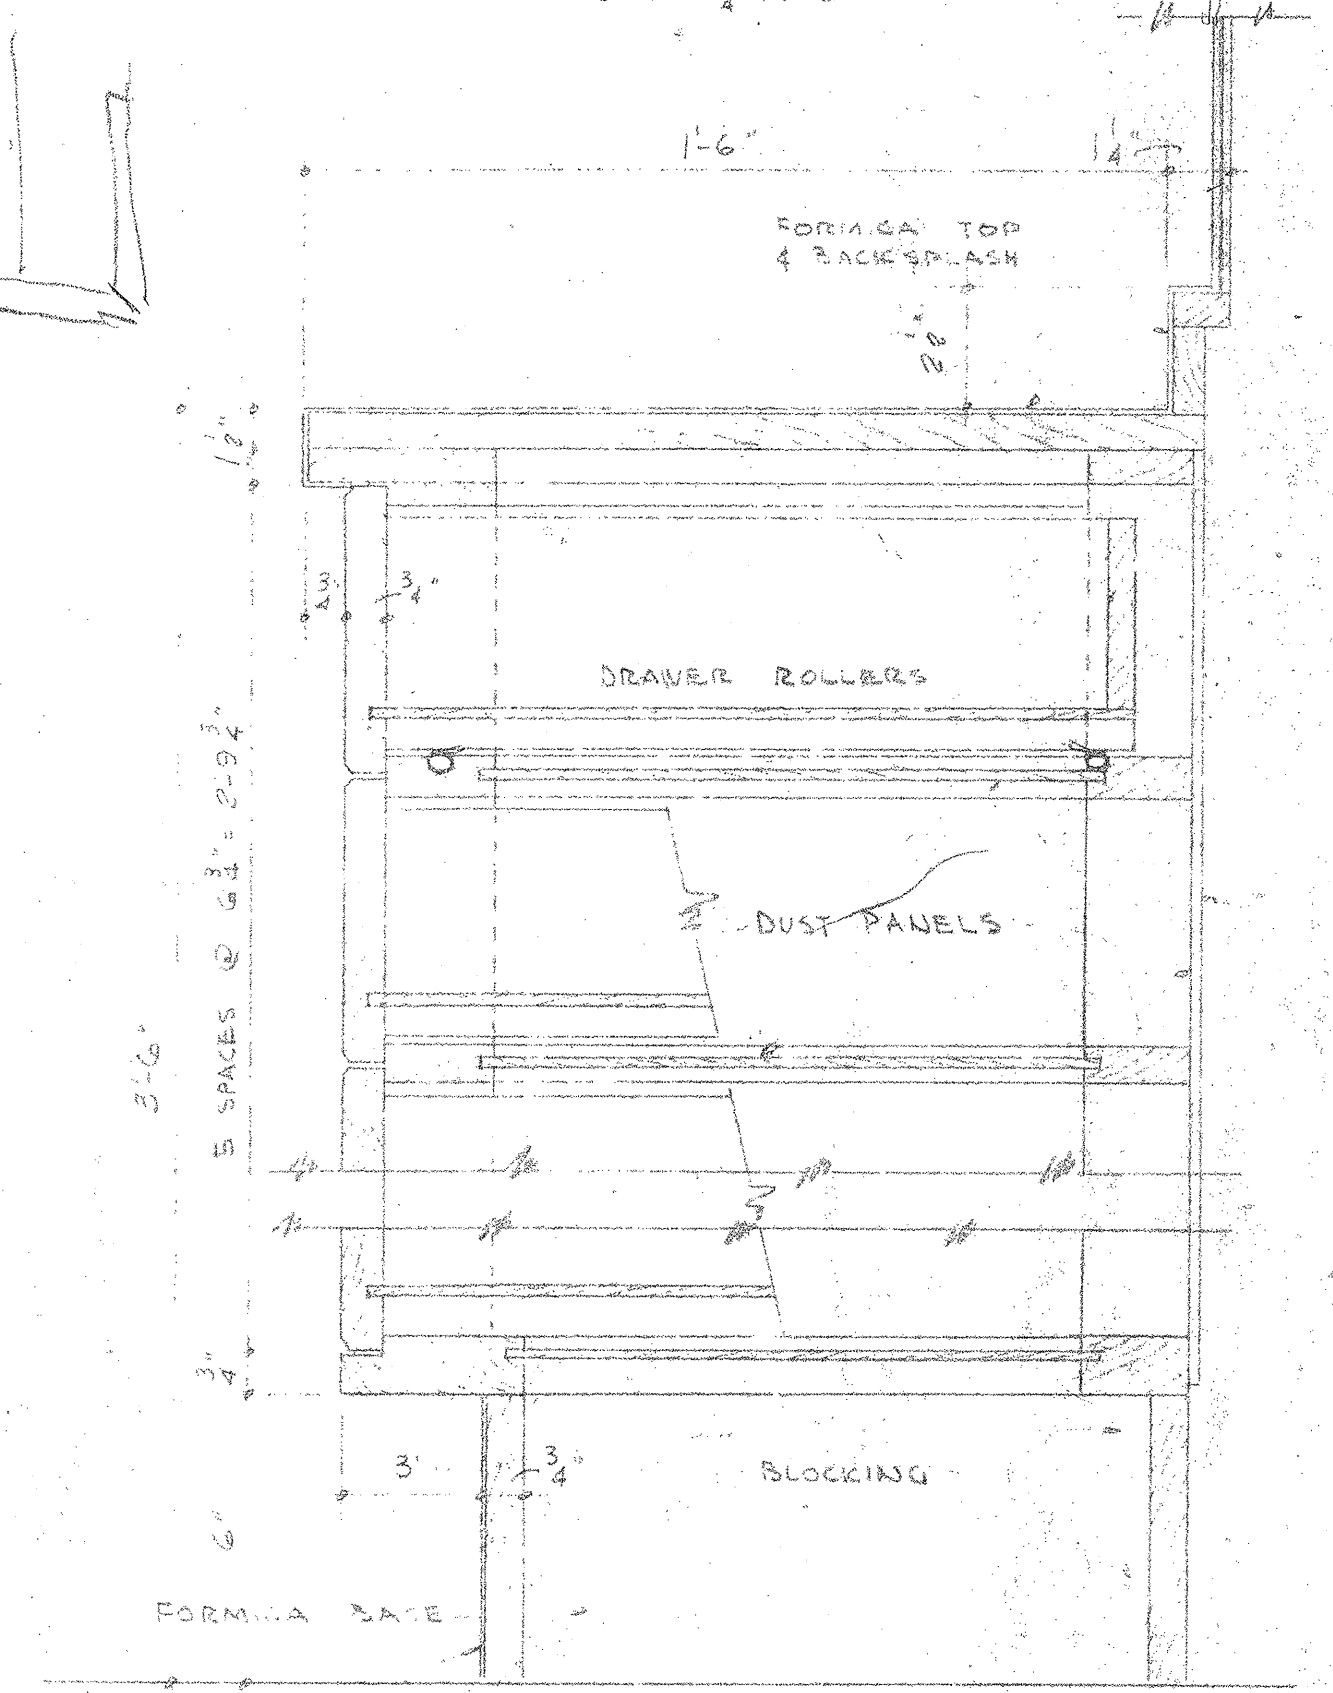

VERTICAL SECTION SCALE 1/2" = 1"


STAND-UP VANITY DETAILS

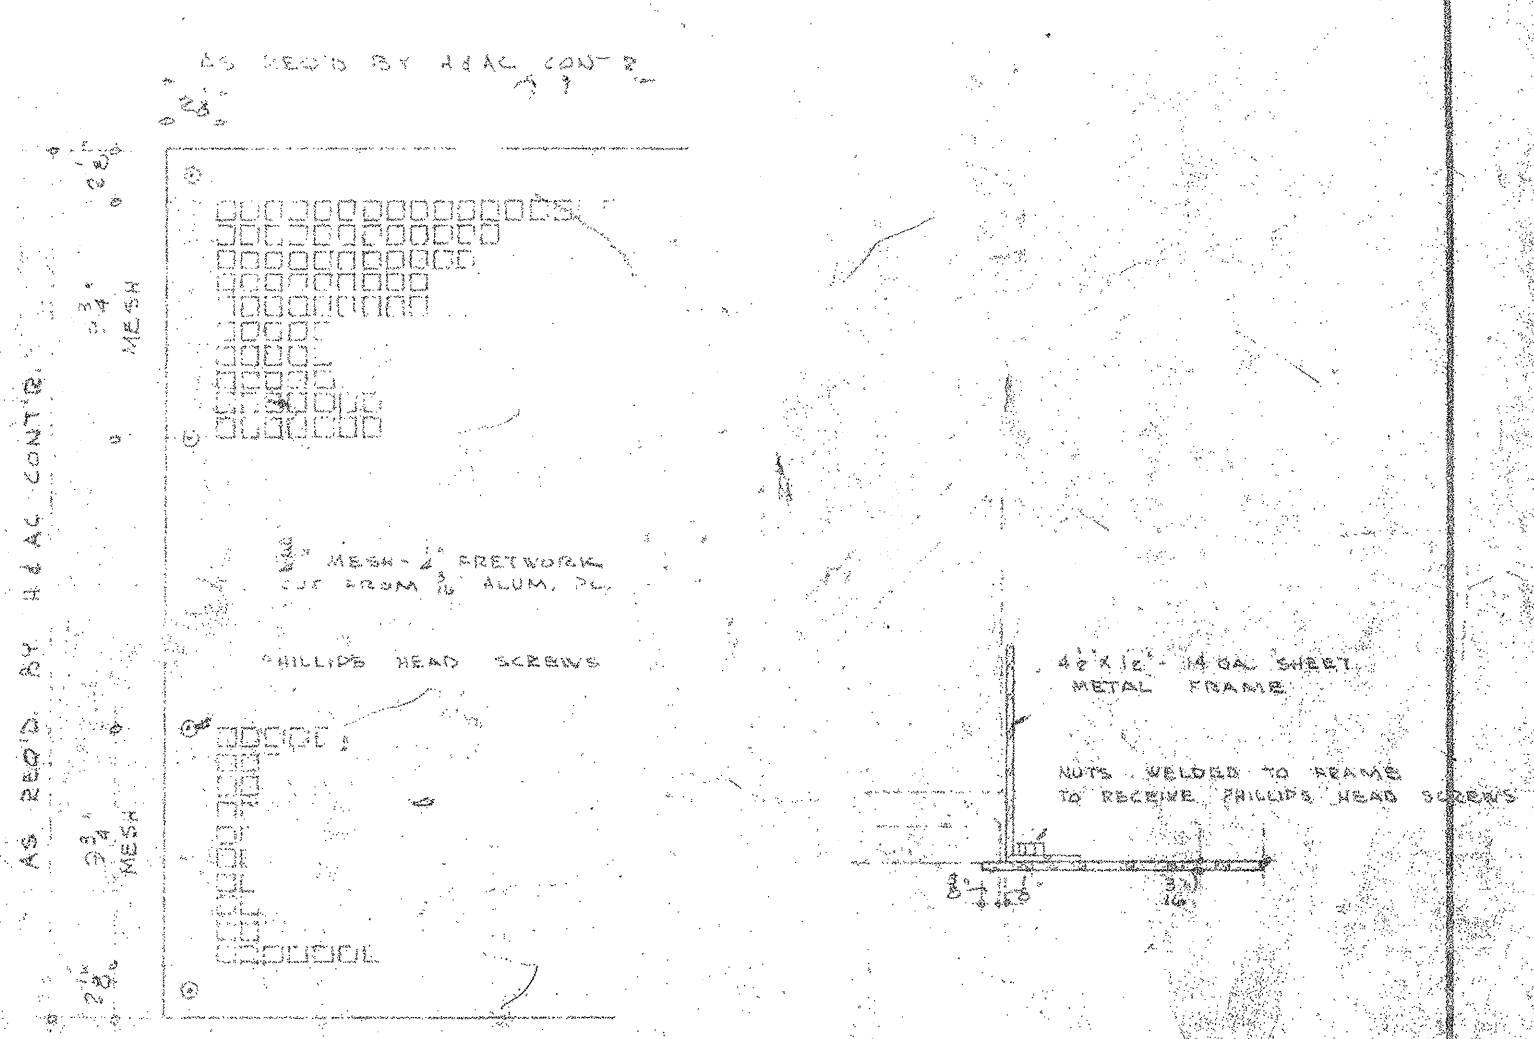


PART ELEVATION SCALE 1/2" = 1"

PLAN OF JAMES SCALE 1/2" = 1"

DET. ALUM. CONVECTOR GRILLE

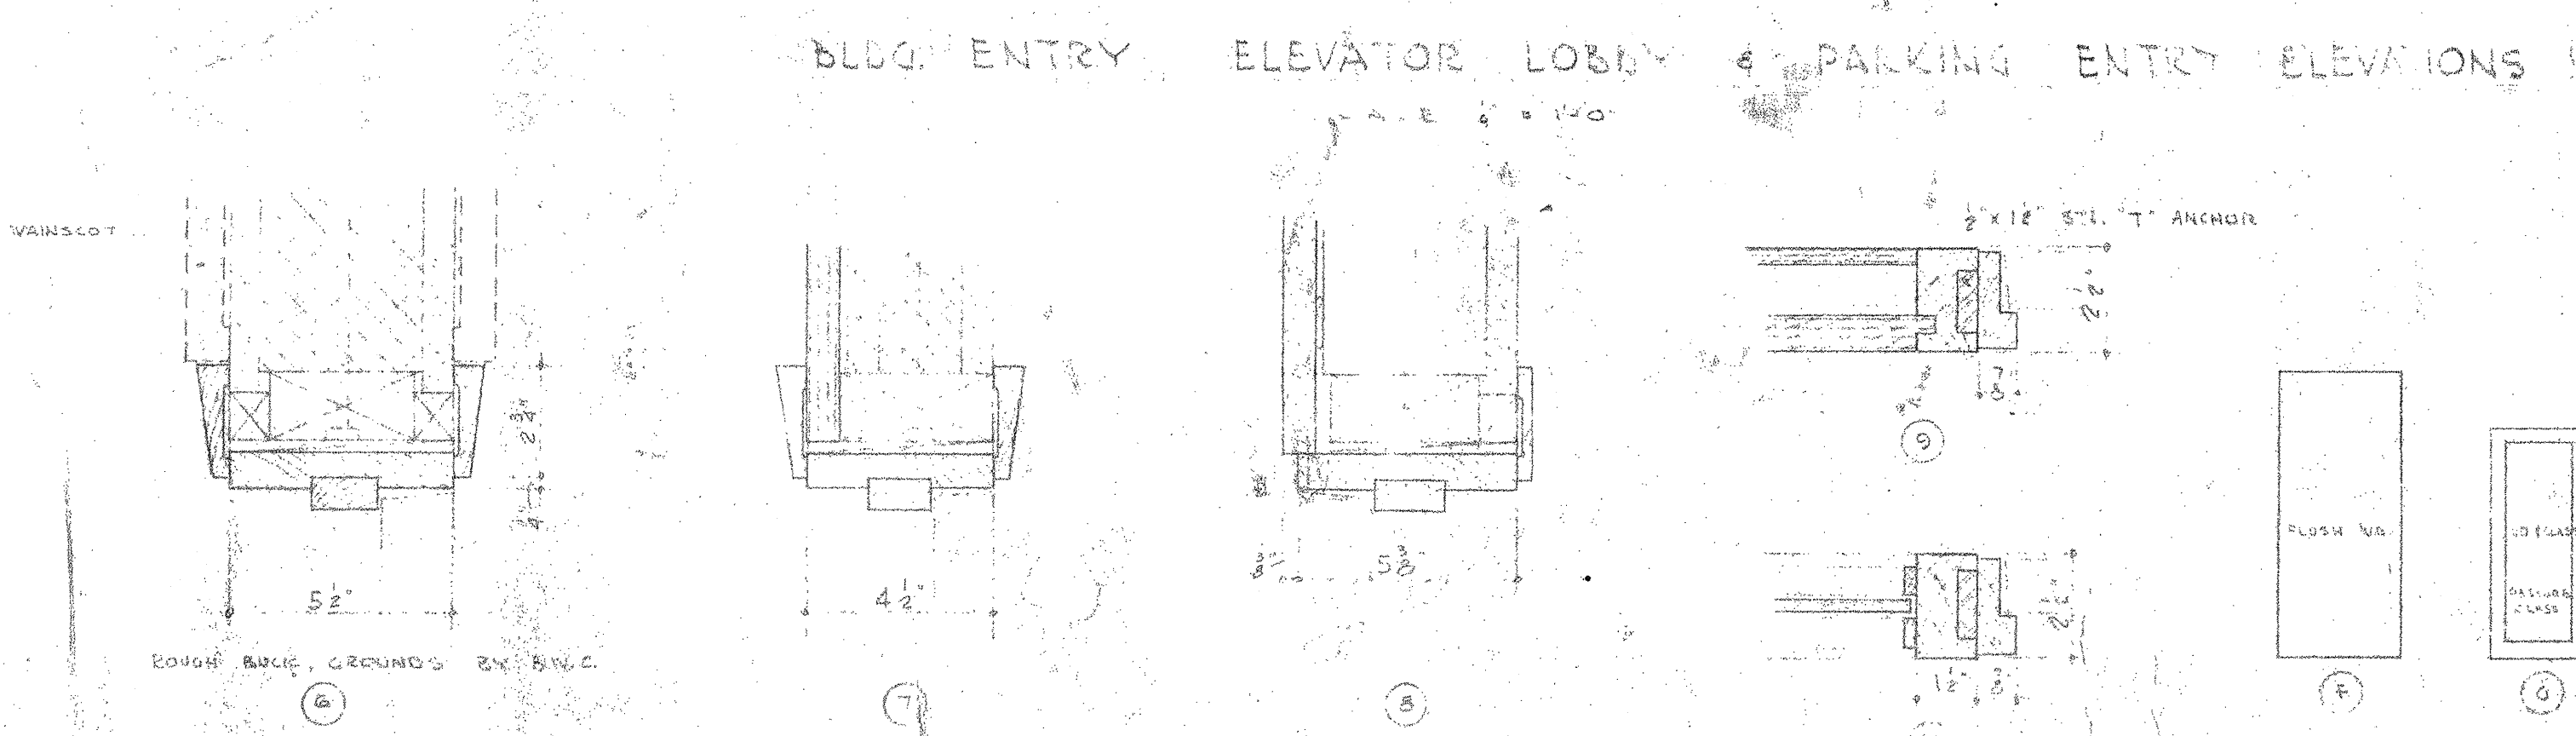

JAMES TYLER'S
SCALE 1/2" = 1"

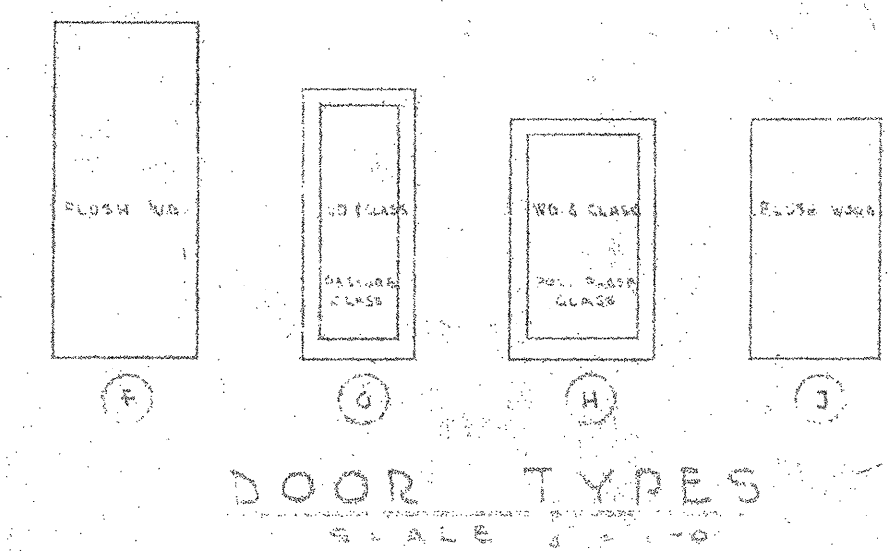

DOOR TYPES SCALE 1/2" = 1"

Bank Building Corporation

INTERIOR WORK DETAILS

SILVER SPRINGS OFFICE
PERPETUAL BLDG. ASSOCIATION

SILVER SPRINGS, MARYLAND

CHARLES F. JOST, ST. LOUIS, MO.


REVISIONS

DATE

NO. 19266

W-5

ALL CONTRACTORS SHALL VERIFY CONDITIONS AND CHECK MEASUREMENTS AT THE JOB

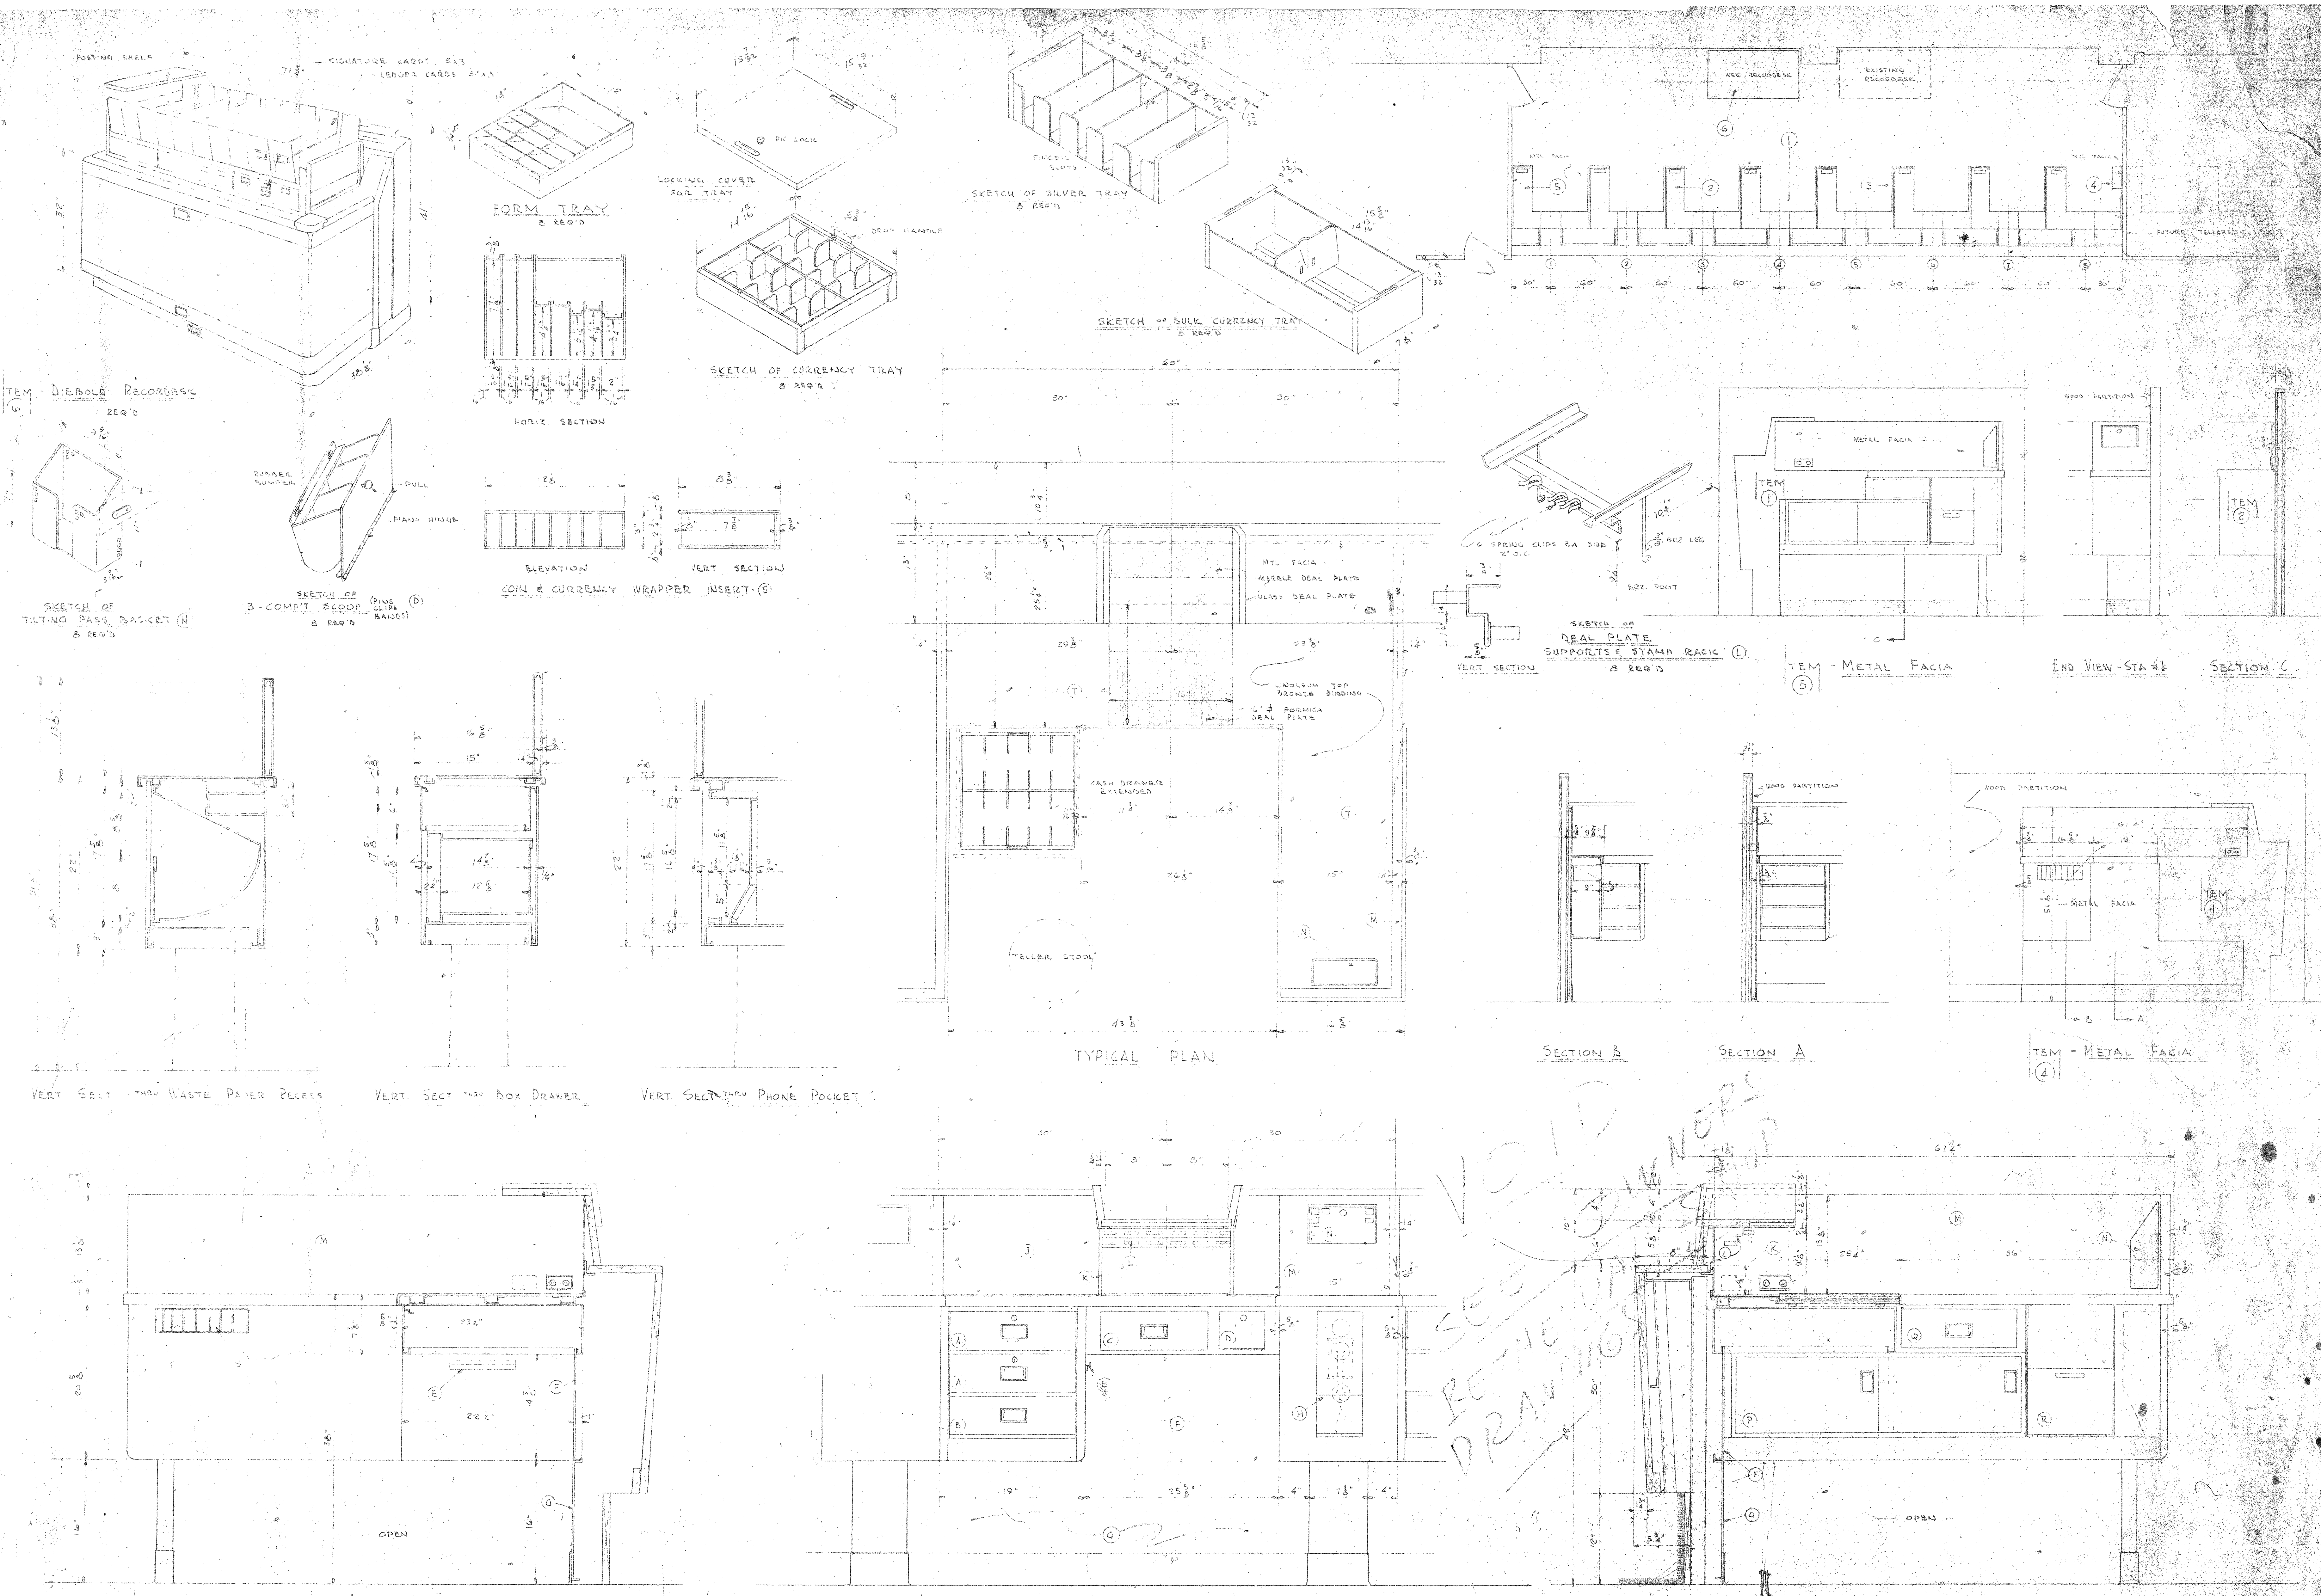


VOID
SEE OWNERS
RE-NEW
DRAWINGS

TEM - ELEVATION - LEFT HAND RETURN -
TYPICAL STATIONS #1 THRU 7

TEM - ELEVATION - TYPICAL FRONT COUNTER -

TEM - ELEVATION - TYPICAL RIGHT HAND RETURN COUNTER -

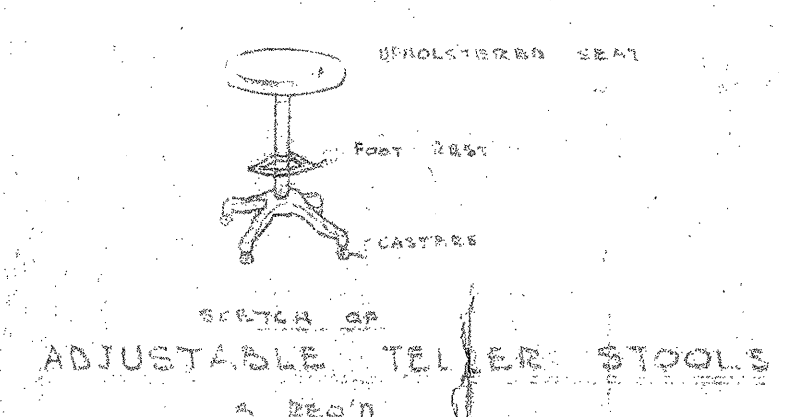

- 1 BOX DRAWER - CLEAR 15 1/2" X 4 1/4" X 15" D - W.R.D. SUSP. - NO LOCK
- 2 12" X 18" X 1 1/2" X 1 1/2"
- 3 3 COMP'T. SCOOP FOR PINS, CLIPS, BANDS
- 4 1" DIA. BOX TONGUE LID STORAGE
- 5 REMOVABLE ACCESS PANEL
- 6 FINISHED BACKING
- 7 TELEPHONE CUT-OUT
- 8 STEEL FACIA
- 9 DEAL PLATE SUPPORTS
- 10 12 CLIP STAMP BACK
- 11 DIVIDER PANEL
- 12 TILTING PASS BASKET
- 13 CUPBOARD WITH 2 SLIDING DOORS
- 14 BOX DRAWER - CLEAR 17 1/2" X 3 1/4" X 15 1/2" D - W.R.D. SUSP. - NO LOCK
- 15 WASTE PAPER RECESS WITH HINGED DOOR
- 16 3 COMP'T. COIN & CURRENCY WRAPPER INSERT
- 17 LINOLEUM TOP BRONZE BINDING

Bank Building Corporation

SILVER SPRINGS OFFICE
PERPETUAL BLDG. ASSOCIATION
SILVER SPRINGS,
MARYLAND

CHARLES F. JOST, ST. LOUIS, MO.

NO. 1926 E

W-6